
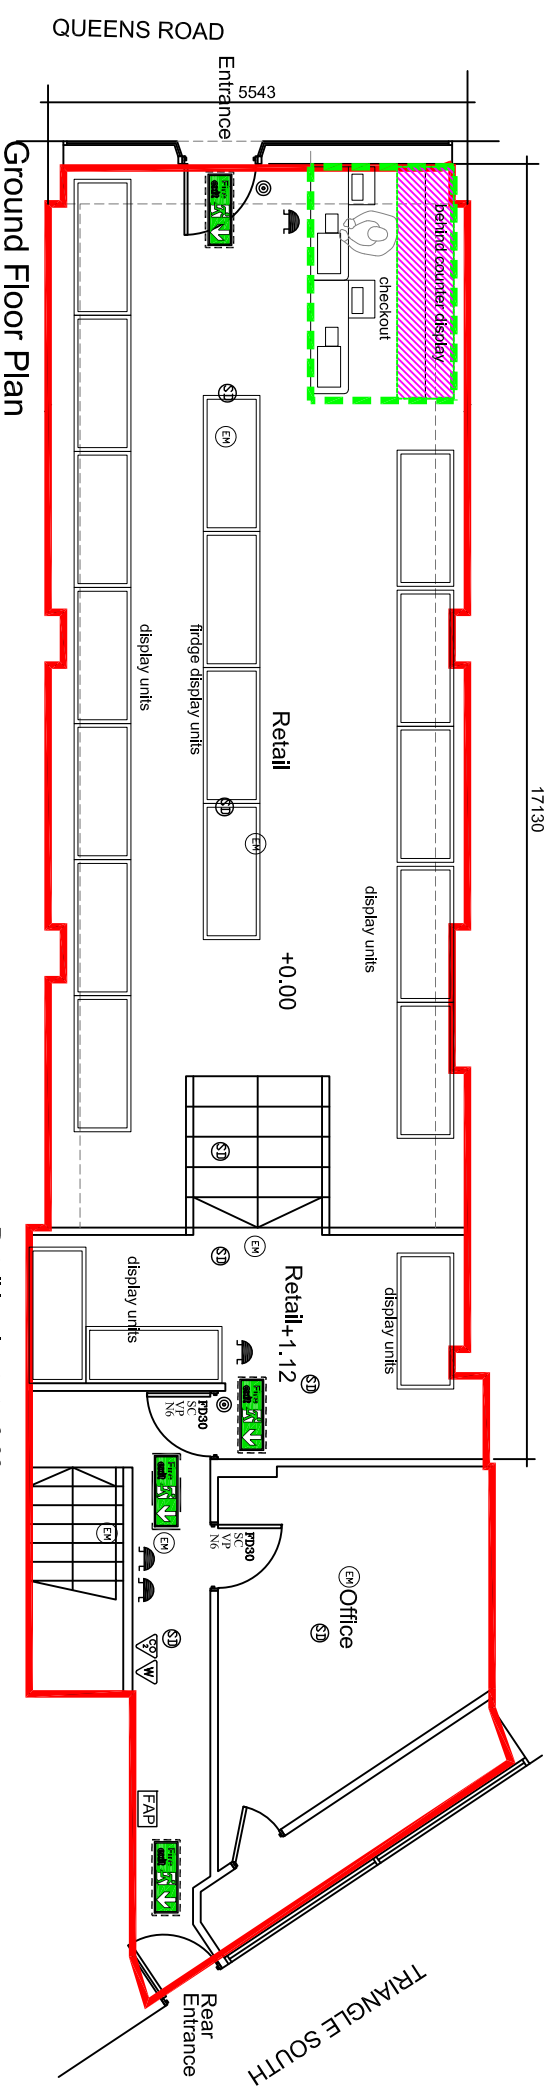


Basement Floor Plan

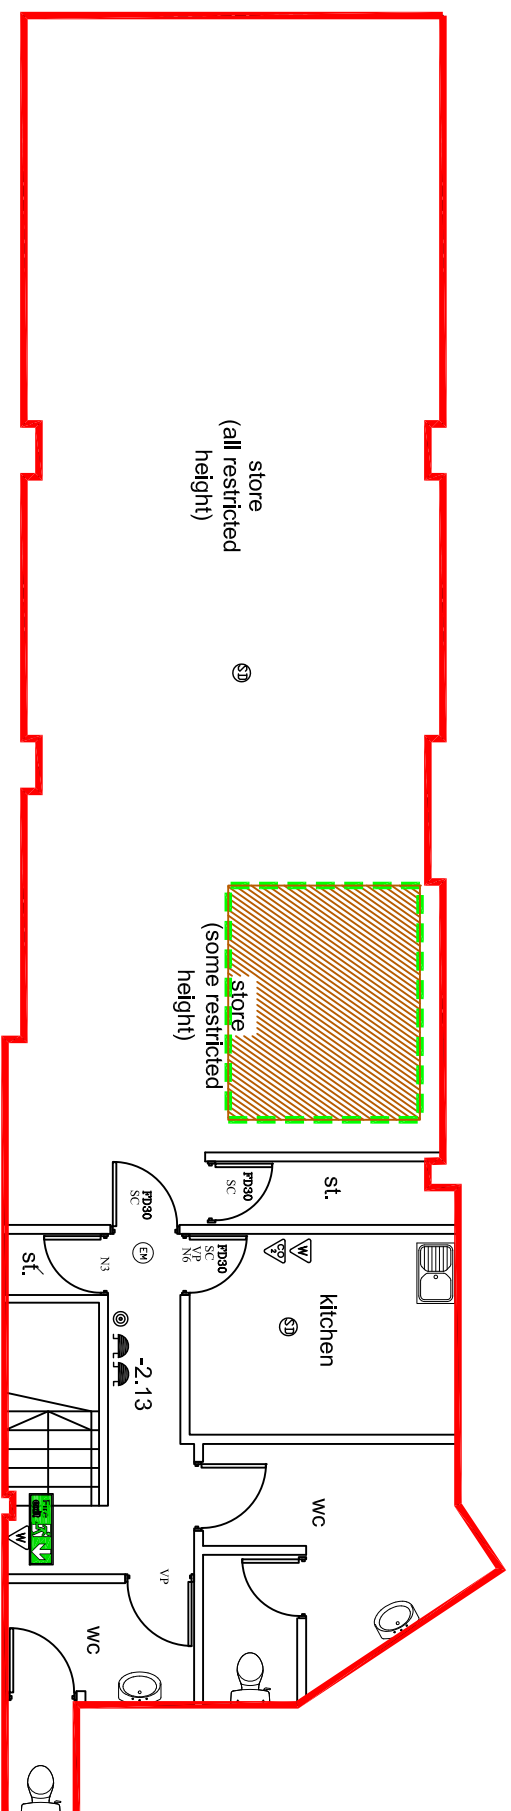

Ground Floor Plan

LICENSED ACTIVITIES LEGEND

- The extent of the boundary of the building.
- Outline of the area for all licensable activities
- Area for display and sale of alcohol.
- Areas for storage of alcohol and bar servers.

EMERGENCY LIGHT FITTINGS

- Non Maintained Built-in Type Luminaire with integral emergency conversion.
- FIRE ALARM & DETECTION LEGEND
- Fire Alarm Actuating Point
- Smoke Detector
- Sounder fitting
- FACP Fire Alarm Panel
- FINAL EXIT
- DIRECTIONAL FIRE EXIT SIGN
- ILLUMINATED FIRE EXIT SIGN

FIRE FIGHTING EQUIPMENT LEGEND

- Water Extinguisher, 9l Capacity Unless Otherwise Stated
- Carbon Dioxide Extinguisher, 4.5kg Capacity Unless Otherwise Stated
- Foam Extinguisher

FIRE DOOR FITTINGS

- SC Self Closing Door
- R9 Push Bar Non-mongery
- FD30 Half Hour Fire Resistant Door with Intumescent smoke seal
- FD30S Vision Panel

FIRE NOTICES LEGEND

- N1 General Fire Notice
- N2 Staff Fire Notice
- N3 Fire Door Keep Locked Shut
- N4 Fire Exit Do Not Obstruct
- N5 Fire Door Keep Shut
- N6 Fire Bar To Open Notice



client
GLAI
Project
47 QUEENS RD
BRISTOL

drawing
PLANS

scale
1:100

drawing no
2024-01