


GROUND FLOOR PLAN

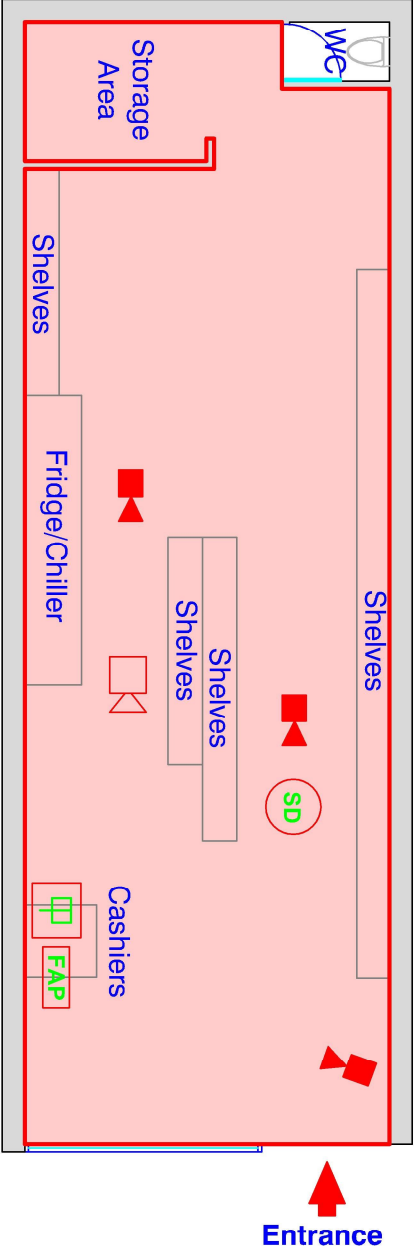







Notes:
This drawings have been produced to the standards set out within the Licensing Act 2003.

No deviation may be made from the details shown on this drawing without prior written permission of UK Surveyors. Any discrepancy found between this drawing and any other document should be referred immediately to UK Surveyors.

IF IN ANY DOUBT PLEASE ASK.

All rights described in chapter IV of copyright, design and Patents Act 1988 have been generally asserted.

DRAWING LEGEND

-  : CCTV
-  : Smoke Detector
-  : Fire Alarm Panel
-  : Electronic Sounder
-  : Manual Call Point
-  : Licensed Area



Licensed Floor Area
Licensed Ground Floor Area: 70.0ms
Total Licensed Floor Area: 70.0ms

Drawing No: 004025 Rev-A	Drawing Title: Premises Licensing Plan	Property: Tee's Caribbean and African Foods 230 Stapleton Road Bristol BS5 0NT	Date: 01/08/2018	Sheet: 1 of 1
 UK Surveyors Ltd CAD Drafting - Planning - Building Regulations - Building Surveying - Alcohol Licensing			Freephone: 0808 168 9059 Head Office: 01889 220 880 enquiries@uksurveyors.net www.uksurveyors.net	Drawn By: DJR Scale: 1:100 @ A4