


# A1

Original Sheet Size


Responsibility is not accepted for errors made by others in scaling from this drawing. Contractors must check all dimensions on site. Discrepancies must be reported immediately to the architect before proceeding. This drawing is copyright ©2018 Nash Partnership. All rights reserved.



Rev.	Date	Notes	Initials
P1	19.06.18	Red line boundary updated	CB

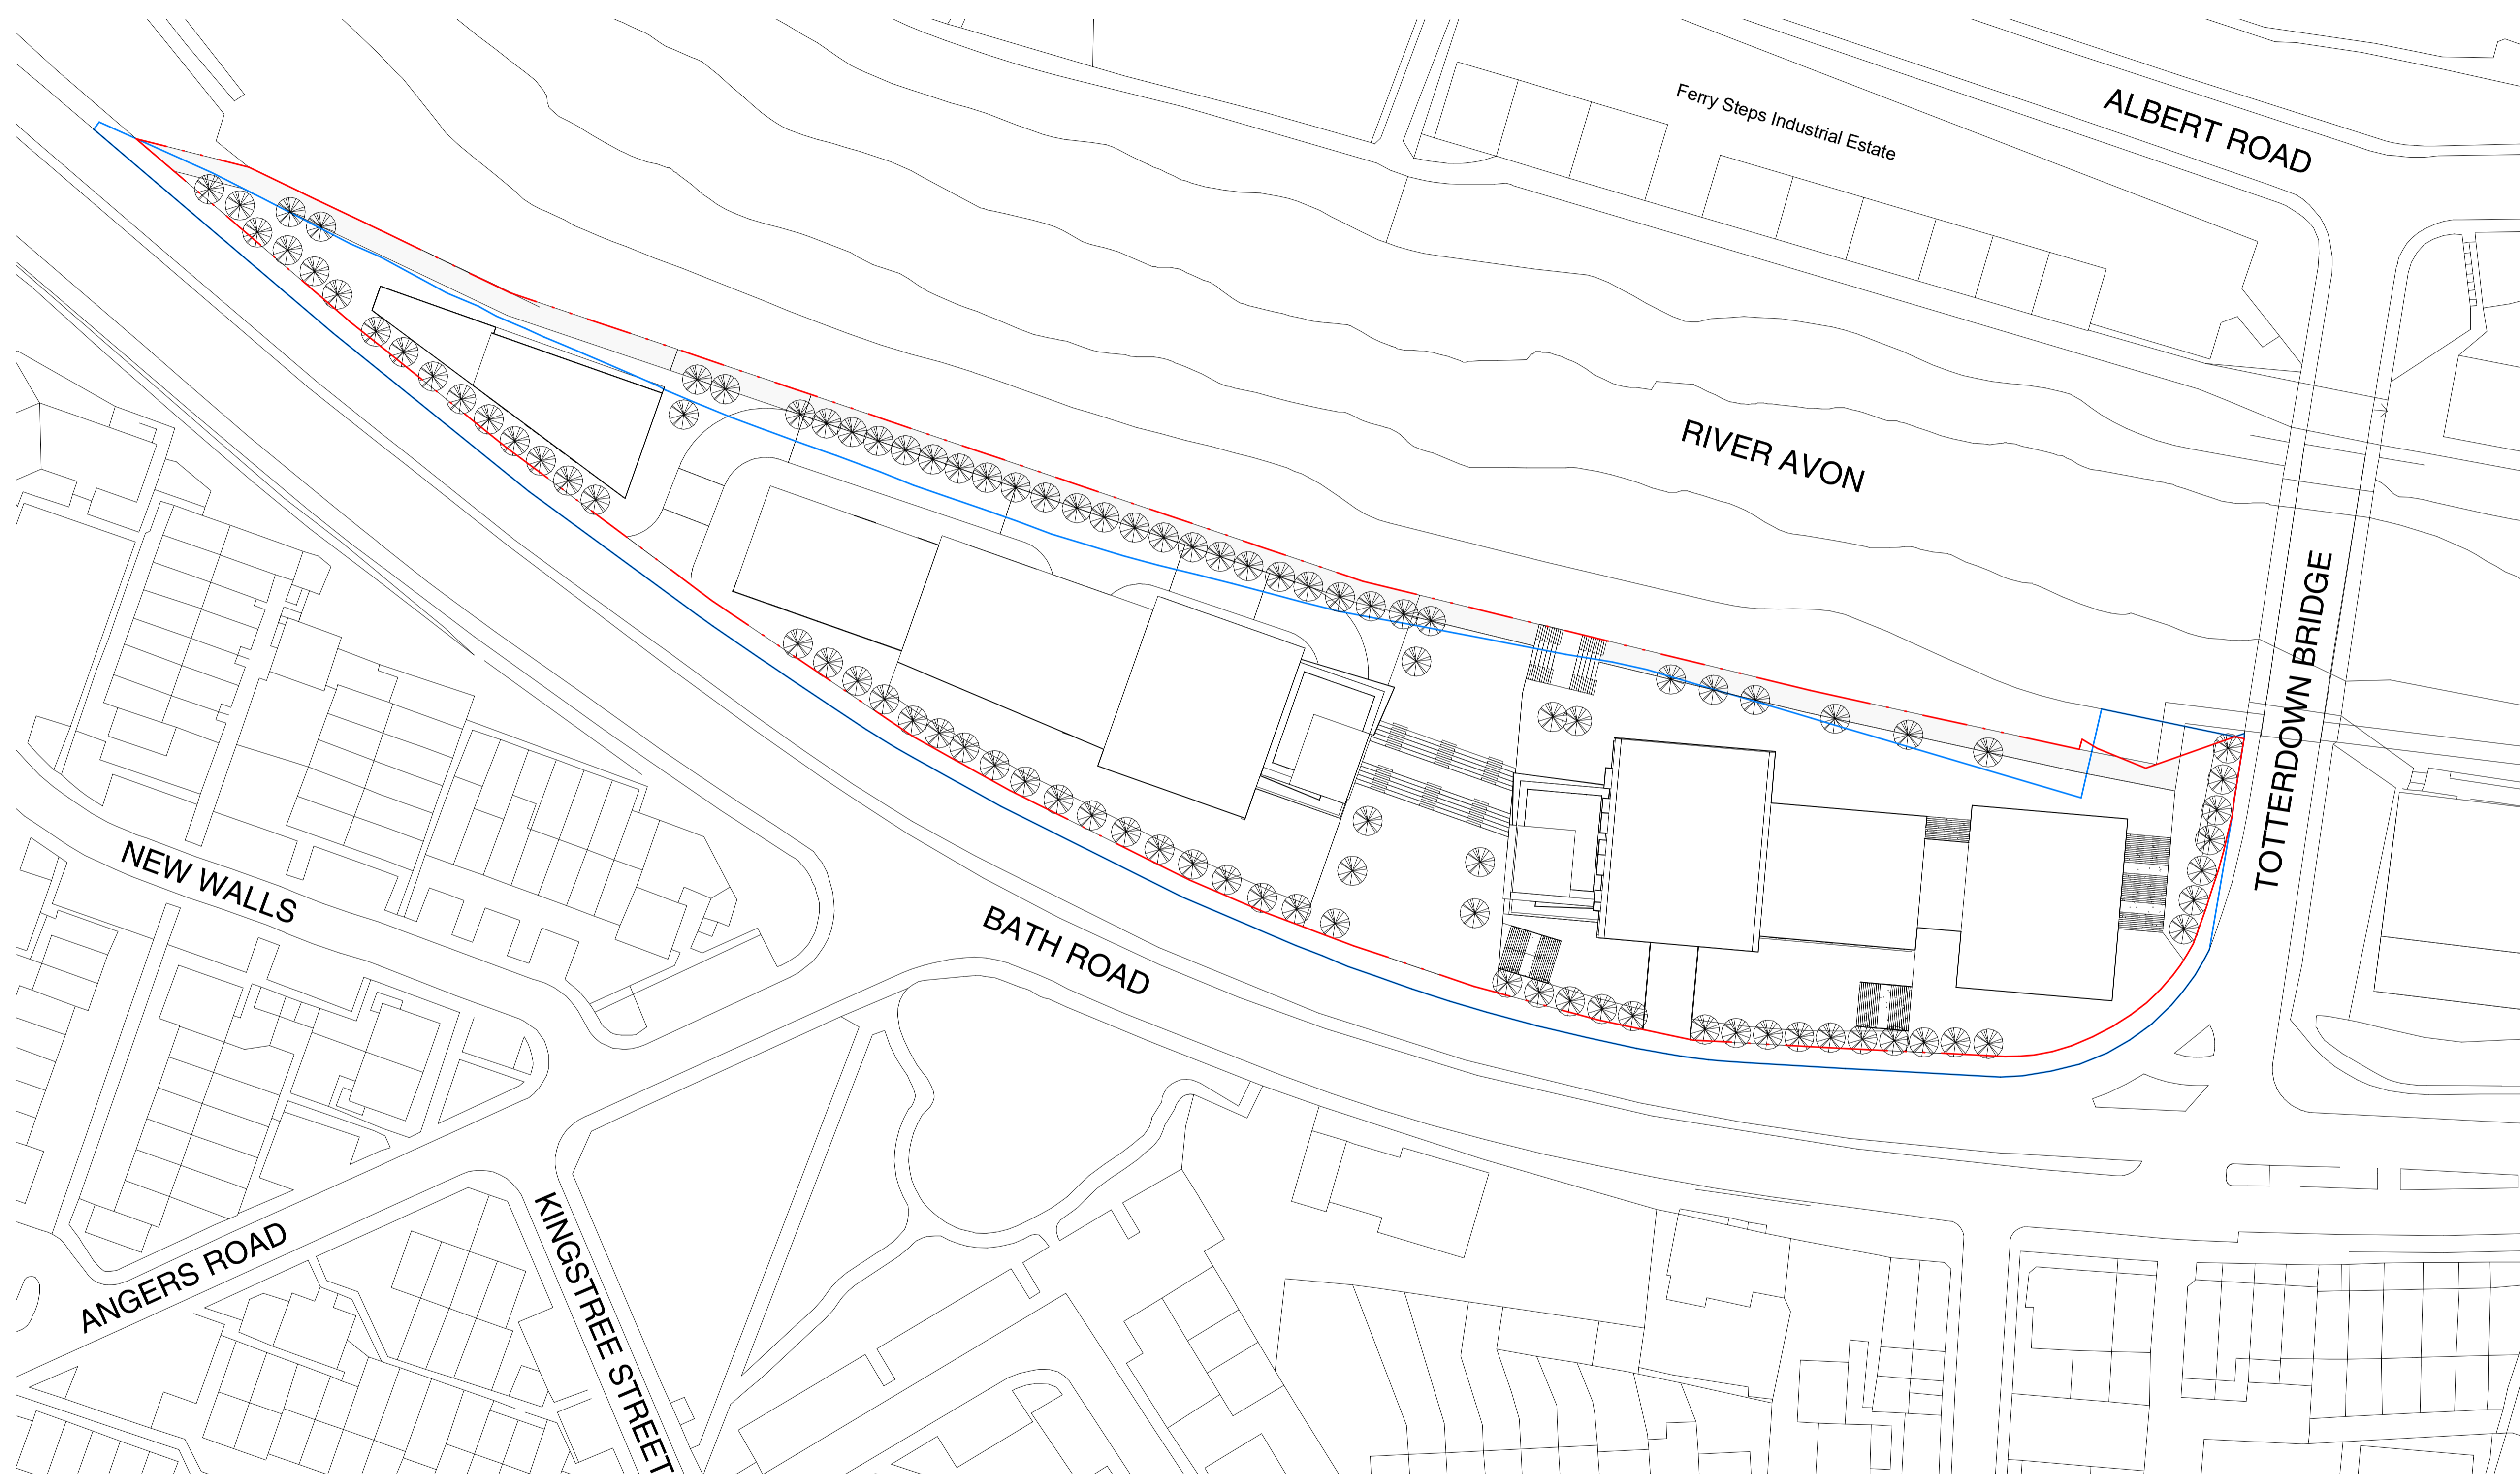

**1 Proposed Site Plan**  
1 : 500

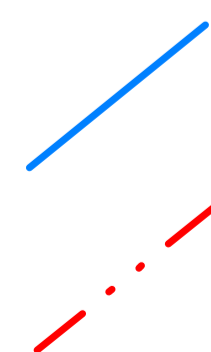

Blue Site Boundary : Council noted boundary = 2.265 acres (based on back of Bath Rd. footpath).

Red Site Boundary : Approximate boundary based on bid information = 2.51 acres (based on back of Bath Rd. footpath).

CDM Regulations

File Name: 18006 - NASH - XX - XX - DR - A - L010 - P1

**nash**  
partnership

Bath : 01225 442424 | 23a Sydney Buildings, Bath, BA2 6BZ  
Bristol : 0117 3327560 | 25 King Street, Bristol, BS1 4PB

www.nashpartnership.com  
mail@nashpartnership.com

Project	Originator	Zone	Level
18006	NASH	XX	XX
Type	Role	Drawing Number	Revision
DR	A	L010	P1

Project  
Totterdown Bridge

Title  
Proposed Site Plan

Drawn by	Project Manager	Scale
CB	JE	1 : 500 @ A1