


Appendix A: St Bernadette's Rugby Club – Proposed New Site at Fulford Road - Site Boundary and Indicative Site Layout

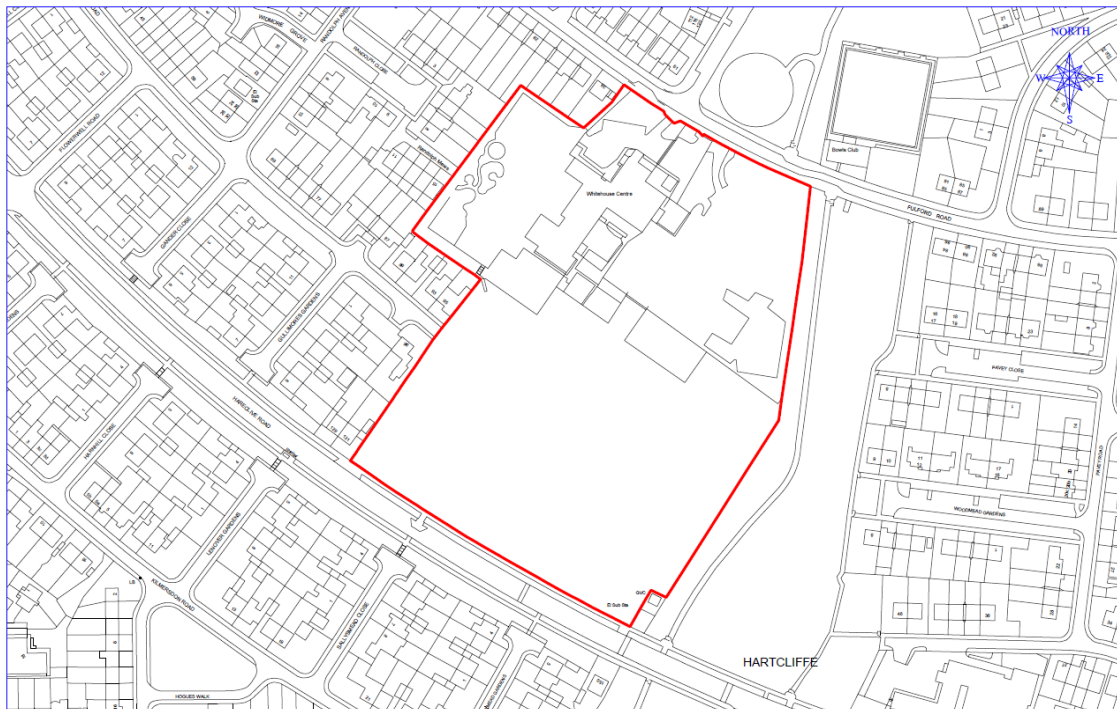

	Housing Delivery Team (CH) Bristol City Council PO Box 3176	Address The Whitehouse Centre Fulford Road BRISTOL BS13 9PB	Title Location Plan	Date 30/06/17
			Scale 1/1250 @ A3	
			Drawn by CD	Drawing No. HD0106-001

© Crown Copyright. All rights reserved. Bristol City Council. 100023406. 2006



(c) 2016 Saphem Limited / a Saphem Architects

inspire architects
 Globe Folly Studio, Hill, BA14 6PL
 01454 820008

Purpose: Feasibility

Scale: 1:500@A1 1:1000@A3

Date	Drawn	Checked	Date
P1	CH	BT	15/06/17
P2	CH	BT	20/06/17
P3	CH	BT	20/06/17

North Point:

Project: St. Bernadettes RFC Feasibility Study

Drawing: Proposed Site Plan

Project No: 1508_09
 Drawing No: SK 12
 Issue No: P3