

KEY

(H)	Heat detector	(SND)	Sounder
(S)	Smoke detector	[Red Outline]	Area for all licensable activities
(E)	Emergency lighting		
(F)	Fire alarm actuating pt		
(X)	Fire exit		




QUENTIN ALDER
 ARCHITECTS
 The Undercroft, 6 Church Road,
 Sneyd Park, Bristol BS9 1JU
 Telephone: 0117 968 3111 Facsimile: 0117 968 7333
 E-mail: mail@QuentinAlder.co.uk

0 1 2 5m
 S C A L E
 St Michael on the Mount Without
 St Michael's Hill
 Bristol
 BS2 8FN
 Crypt
 Proposed

Scale	1:100@A3	Drawn	DG
Drawing No.	1911.12B	Date	08.04.19

KEY

(H)	Heat detectors	[Red outline]	Area for all licensable activities
(S)	Smoke detectors	(●)	Emergency lighting
(@)	Fire alarm actuating pt.	[Hatched area]	Raised stage
(PE)	Sounder		

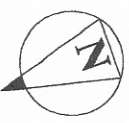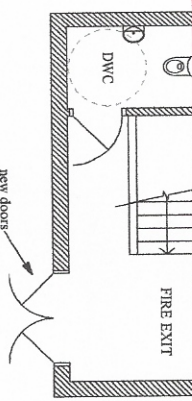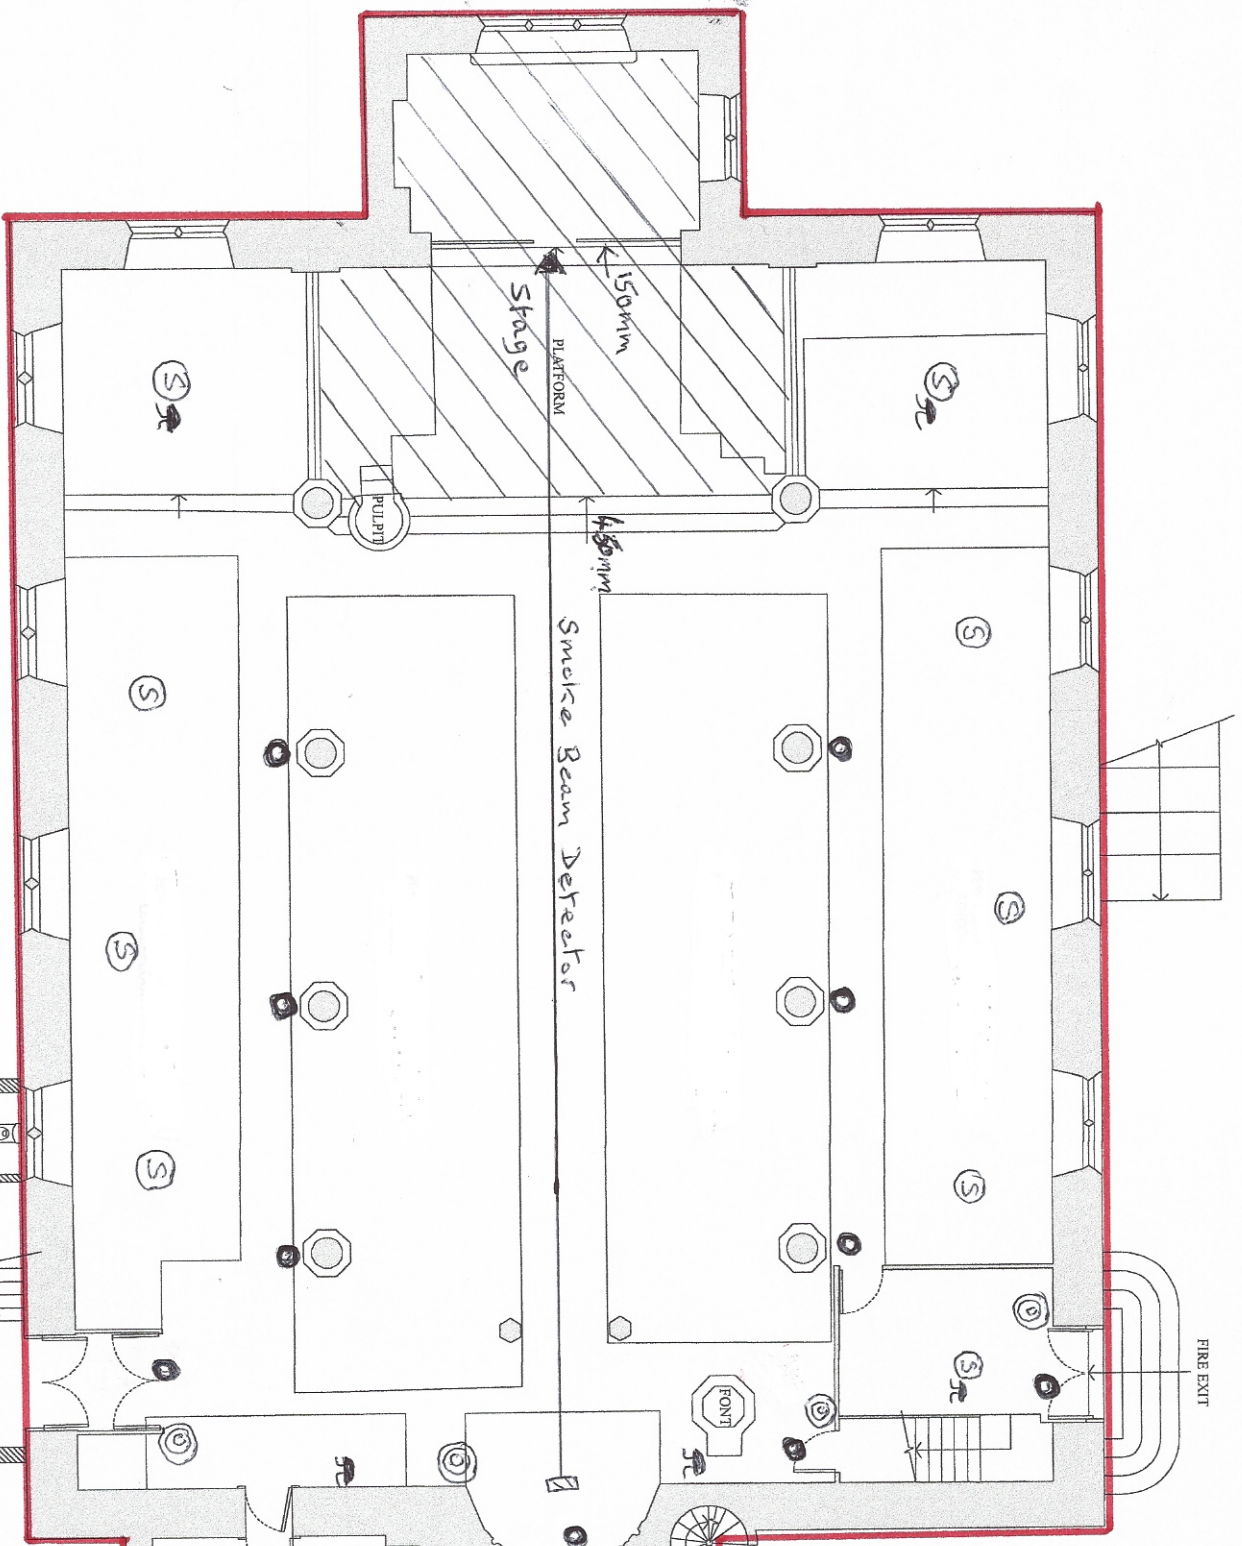


Scale	1:100 @ A3	Drawn	CA
Drawing No.	1751.14	Date	23.11.17

Ground Floor Plan
Proposed

St. Michael on The Mount Without
St. Michael's Hill
Bristol
BS2 8FN


Telephone: 0117 965 311 Facsimile: 0117 965 7333
E-mail: mha@quentin-alder.co.uk

QUENTIN ALDER ARCHITECTS
The Undercroft, 6 Church Road,
Sneyd Park, Bristol BS9 3JU

 

This drawing is copyright ©
Figured dimensions take precedence. Check all dimensions on site
Report any discrepancy to Architect

Rev.	Date	Notes	Drawn

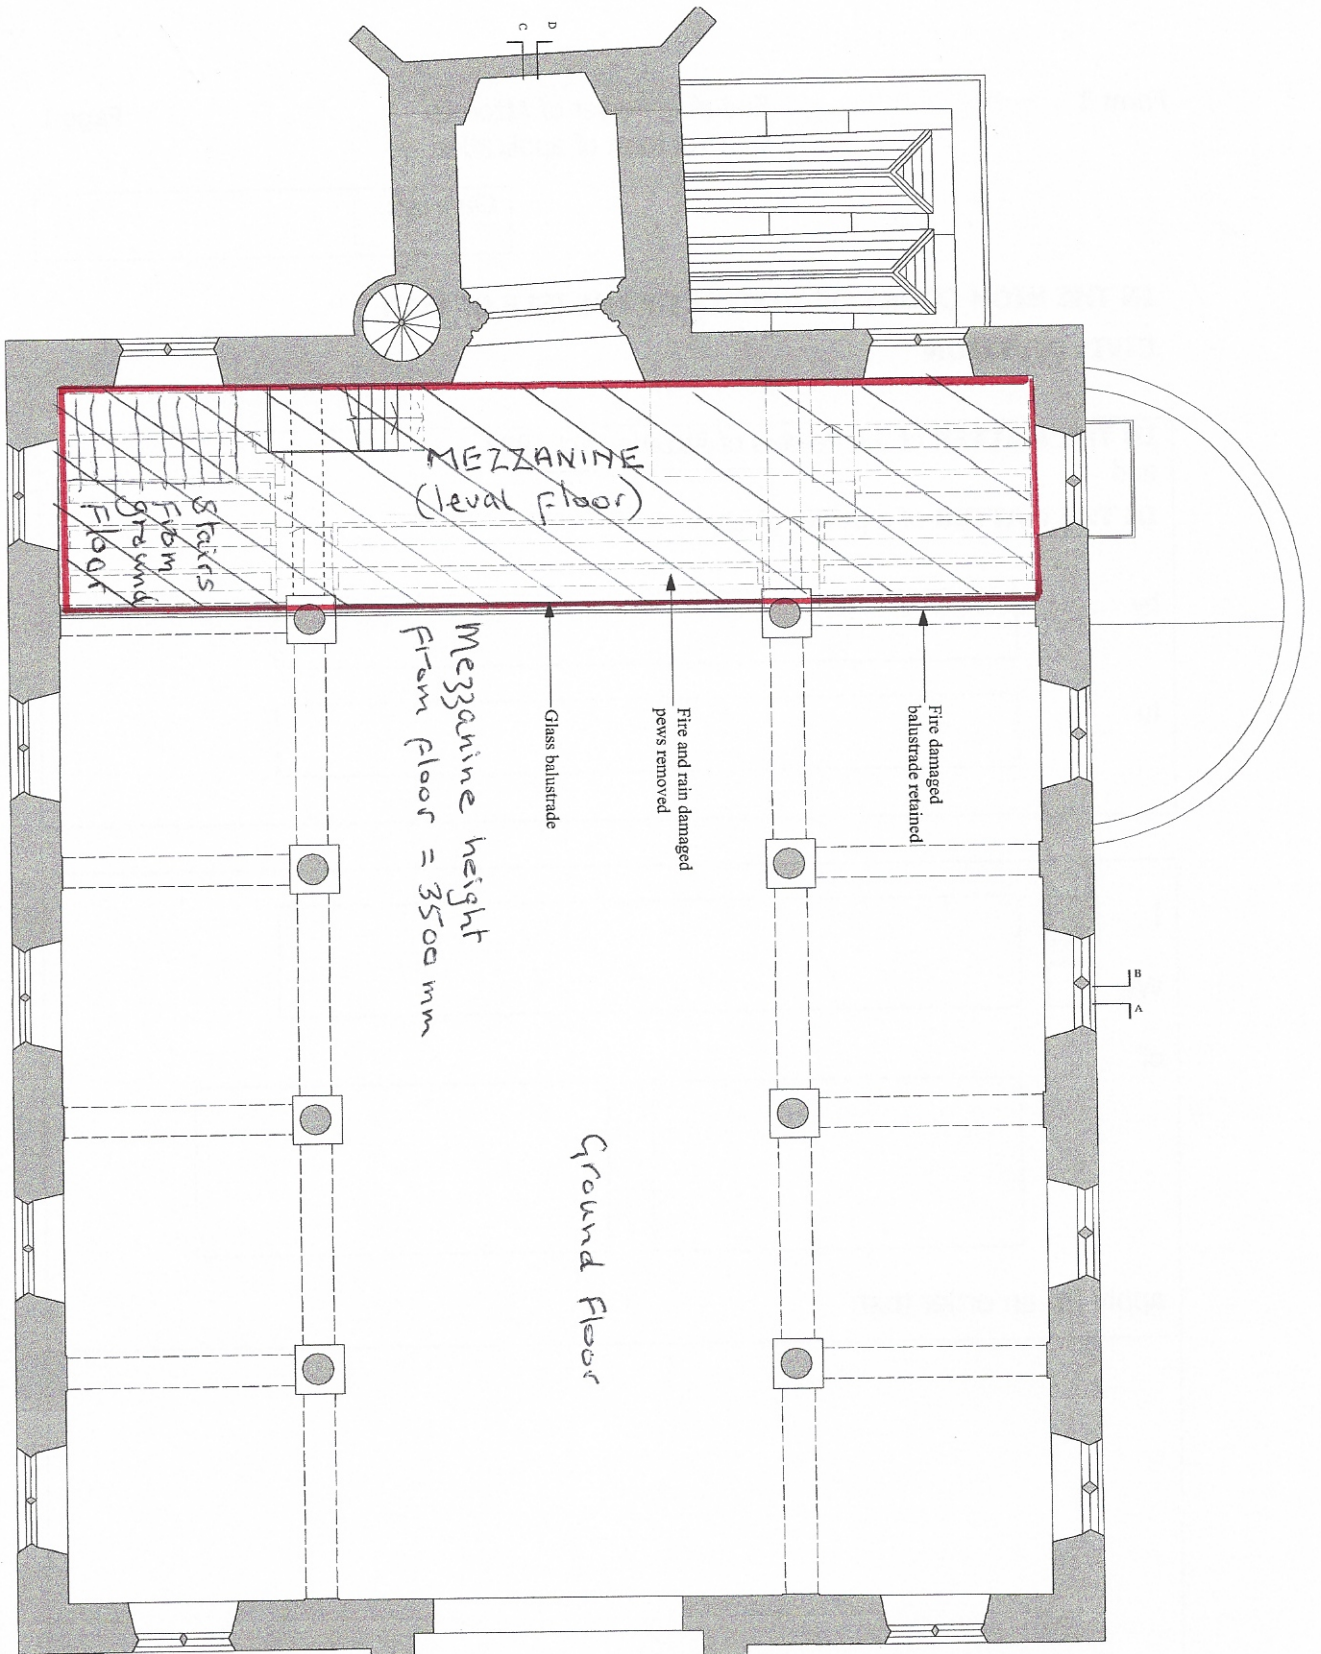

Mezzanine floor - 3500mm above ground floor.
 Area for all licensable activities

Rev.	Date	Notes	Drawn
A	03.01.20	Revision	VM

This drawing is copyright ©
 Figured dimensions take precedence. Check all dimensions on site.
 Report any discrepancy to Architect.



QUENTIN ALDER
 ARCHITECTS
 The Undercroft, 6 Church Road,
 Sneyd Park, Bristol BS9 1JU
 Telephone: 0117 968 3111 Facsimile: 0117 968 7333
 E-mail: mail@QuentinAlder.co.uk



S C A L E

for
 Norman Routledge
Mezzanine Floor
 St Michael on the Mount Without
 Bristol BS2 8FN

Scale	Drawn
1:100 @ A3	DG
Drawing No. 1911.14A	Date 08.04.19