

LG2
LG3
LG4

- CCTV
- Fire Retardant

Extent of Premise

Area for prov. of HC activities

Rev	Date	Author	Checked	Date
TM	SEL			29.01.17

Scale: 1:100 @ A1 & 1:200 @ A3

Project: 6 Upper York Street and Former Coroner's Court


Title: Existing Ground Floor Plan

Drawing No: 16128_012

Discipline: PLANNING	Revision: A
----------------------	-------------



OXFORDARCHITECTS

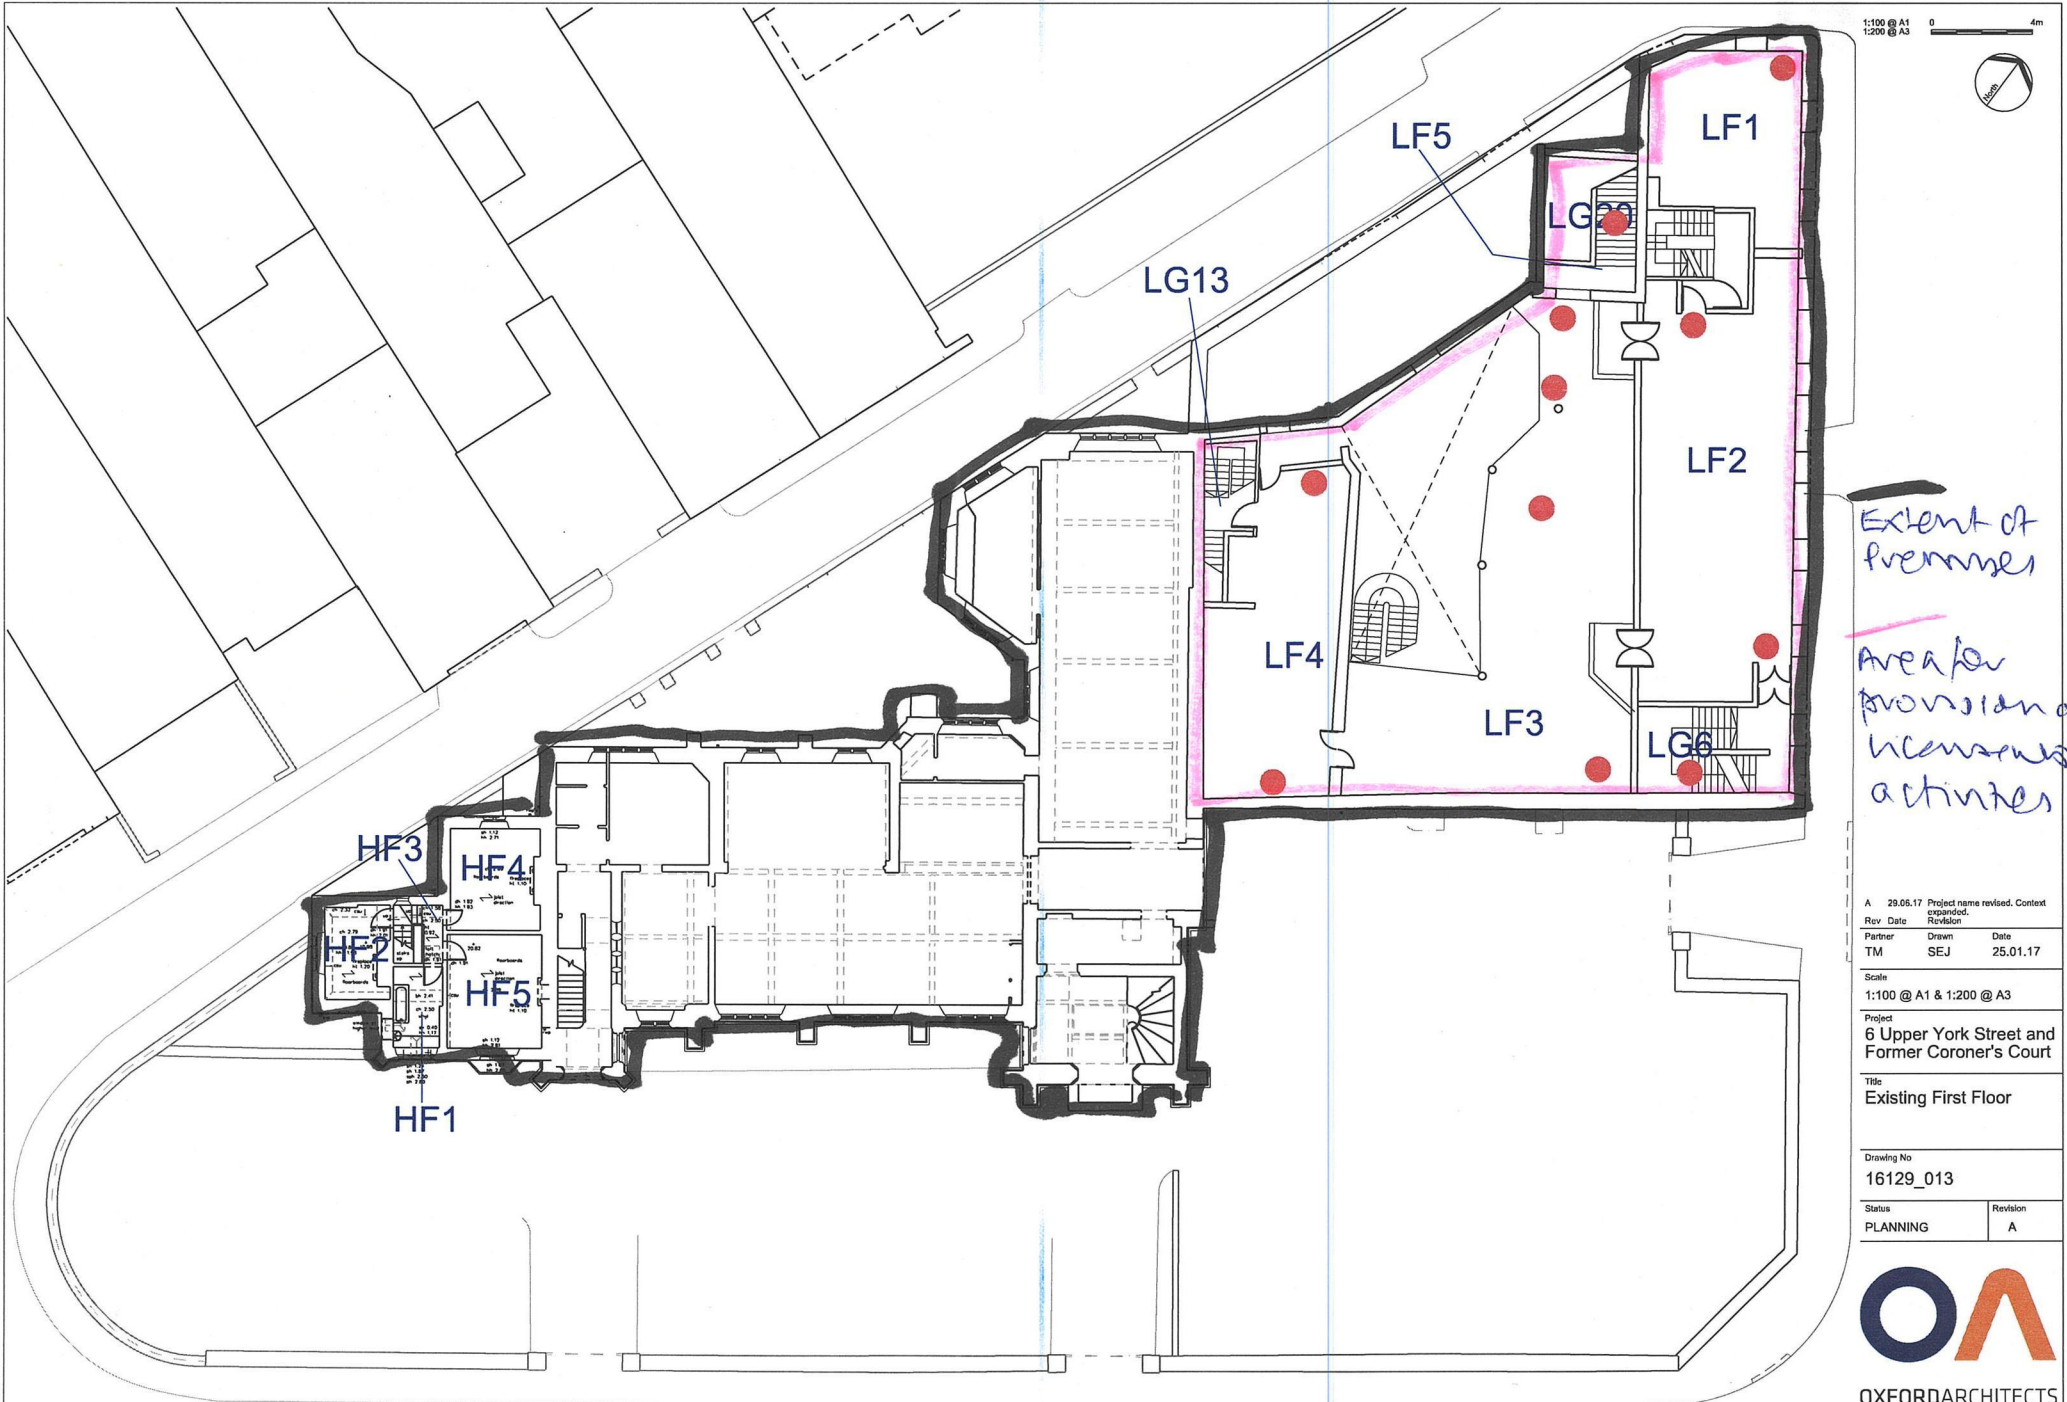

1:100 @ A1
1:200 @ A3

0 4m

Extent of premises

Area for provision of licensable activities

A 29.06.17 Project name revised. Context expanded. Revision

Partner	Drawn	Date
TM	SEJ	25.01.17

Scale
1:100 @ A1 & 1:200 @ A3

Project
6 Upper York Street and Former Coroner's Court

Title
Existing First Floor


Drawing No
16129_013

Status	Revision
PLANNING	A



OXFORDARCHITECTS
Bagley Croft, Hinksey Hill, Oxford, OX1 5BS
T 01865 329100 F 01865 326822 W www.oxford-architects.com

Oxford Architects LLP is a Limited Liability Partnership registered in England, Copyright Reserved. All dimensions to be checked on site before work commences. Figured dimensions to be used DO NOT SCALE OFF THE DRAWING. If in doubt ask.

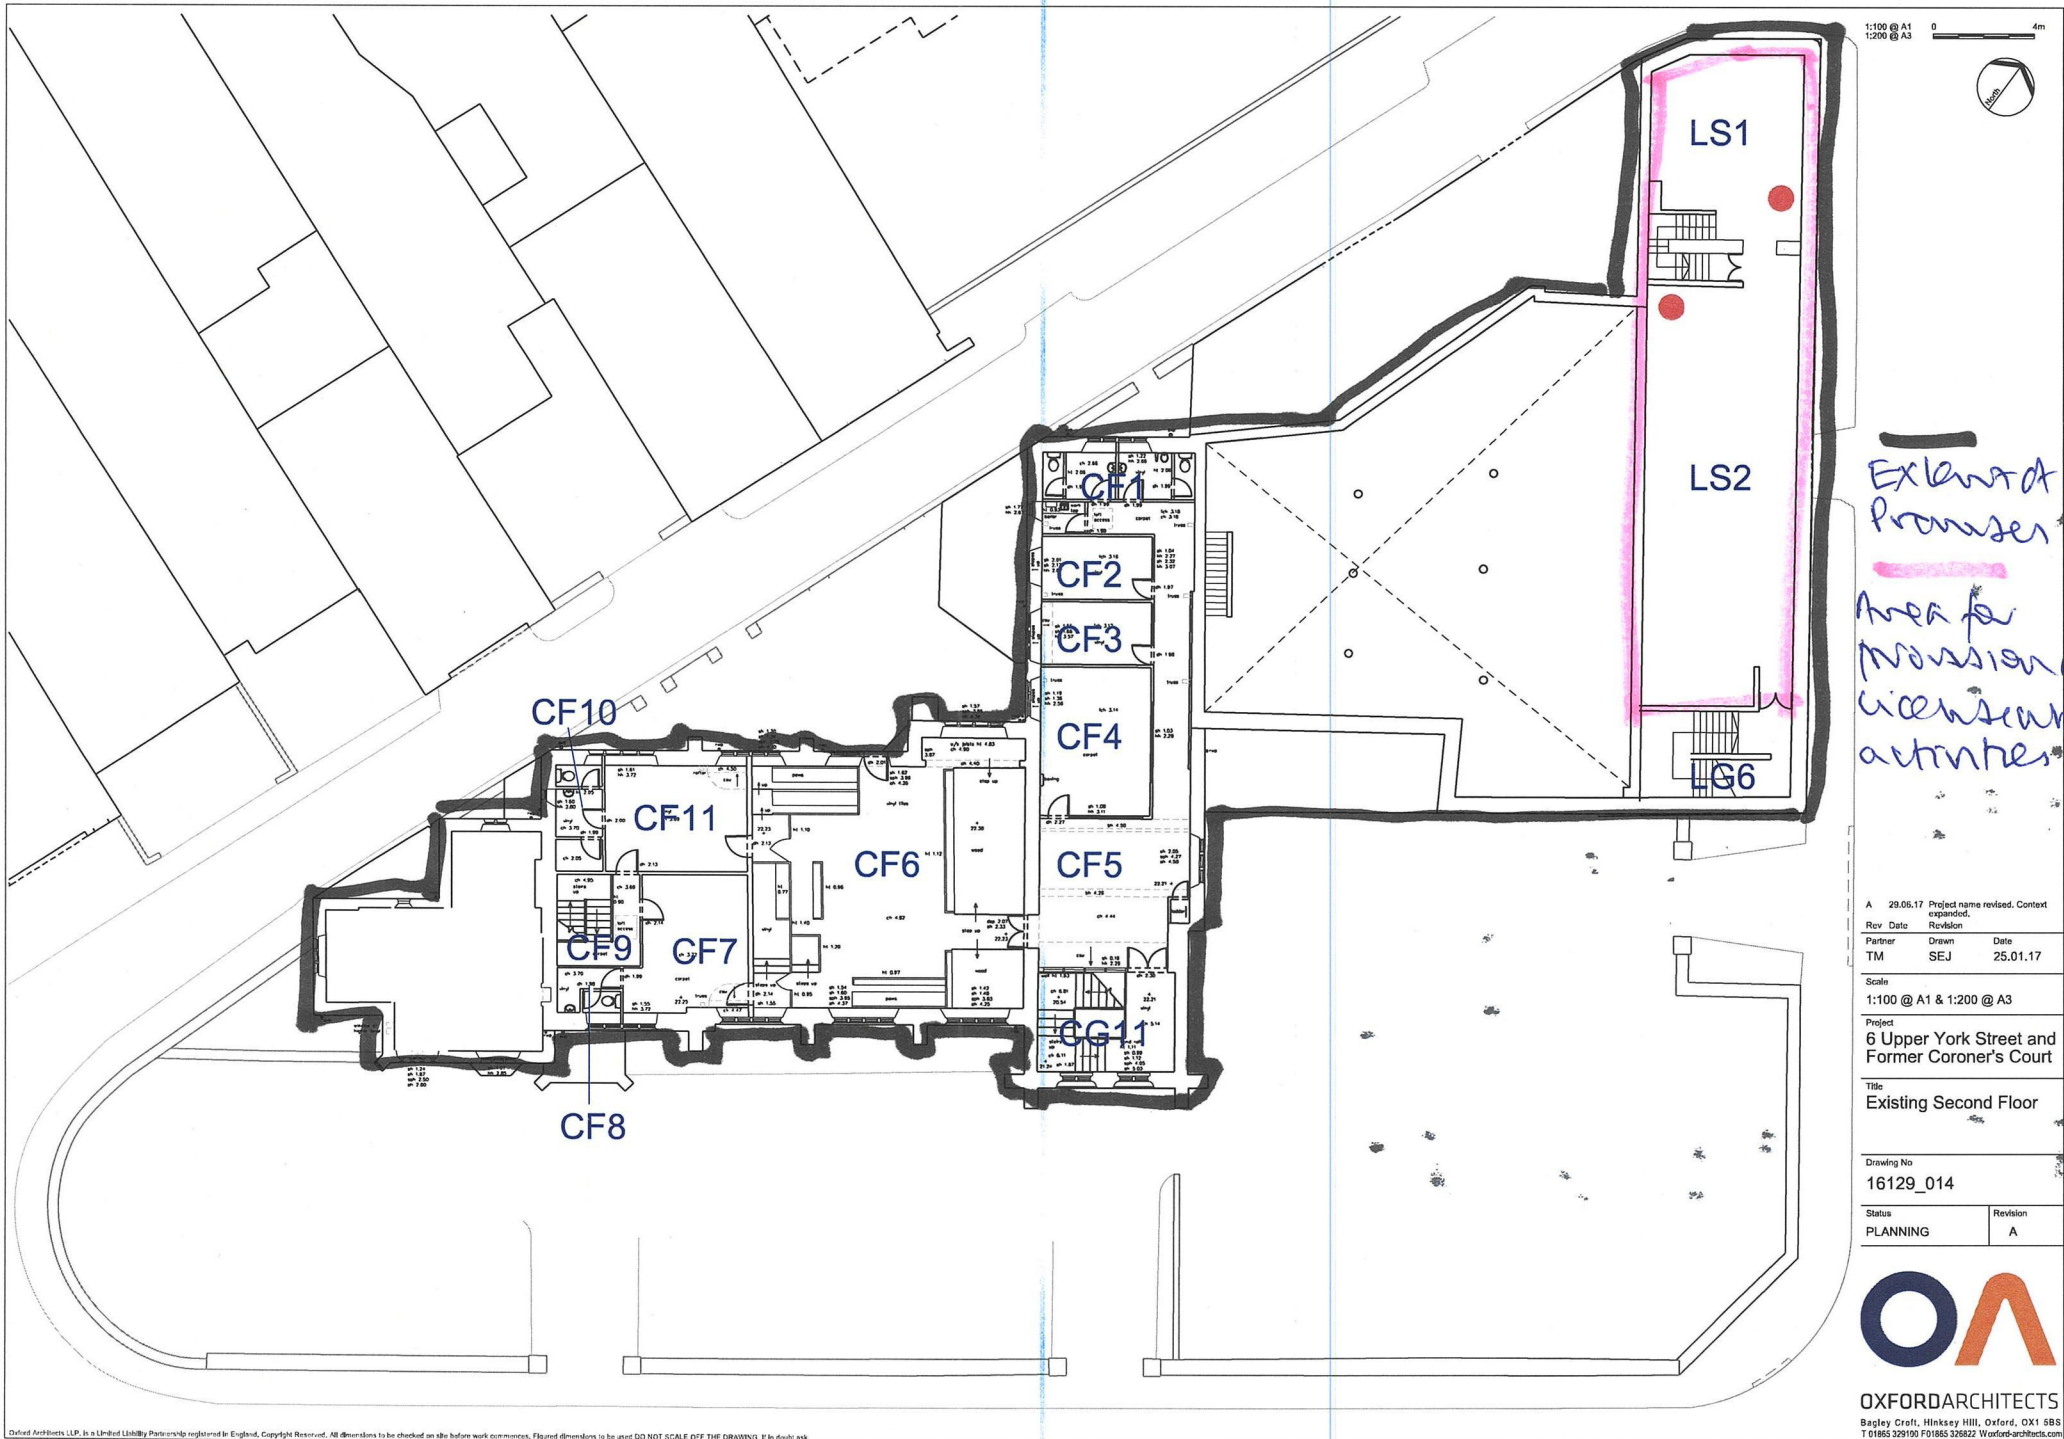

1:100 @ A1
1:200 @ A3

0 4m

North

Extend of Promises

Area for provision of licensable activities

A	29.06.17	Project name revised. Context expanded.
Rev	Date	Revision
Partner	Drawn	Date
TM	SEJ	25.01.17

Scale
1:100 @ A1 & 1:200 @ A3

Project
6 Upper York Street and Former Coroner's Court

Title
Existing Second Floor

Drawing No
16129_014

Status	Revision
PLANNING	A



OXFORDARCHITECTS
Bagley Craft, Hinksey Hill, Oxford, OX1 5BS
T 01865 329100 F 01865 326622 W www.oxford-architects.com

Oxford Architects LLP, is a Limited Liability Partnership registered in England, Copyright Reserved. All dimensions to be checked on site before work commences. Figure dimensions to be used DO NOT SCALE OFF THE DRAWING. If in doubt ask.