
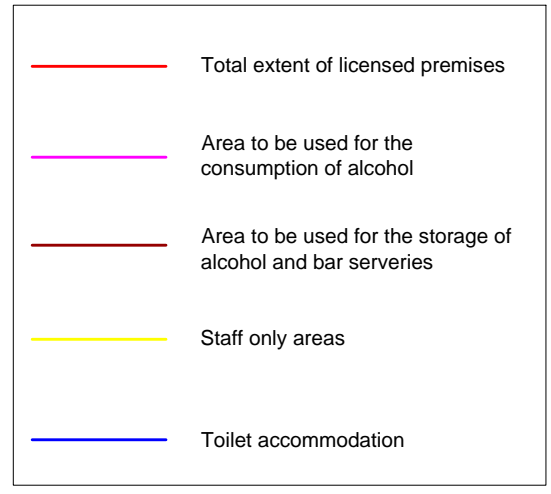



NOTES.
 THIS DRAWING IS COPYRIGHT.
 THE DRAWING IS NOT TO BE USED FOR CONSTRUCTION UNLESS MARKED FOR CONSTRUCTION
 THE CONTRACTOR IS RESPONSIBLE FOR ALL DIMENSIONS AND THE CORRECT SETTING OUT ON SITE. ONLY FIGURED DIMENSIONS ARE TO BE USED, IF IN DOUBT ASK.
 ALL MATERIALS AND WORKMANSHIP TO COMPLY WITH THE CURRENT BRITISH STANDARDS AND CODES OF PRACTICE.

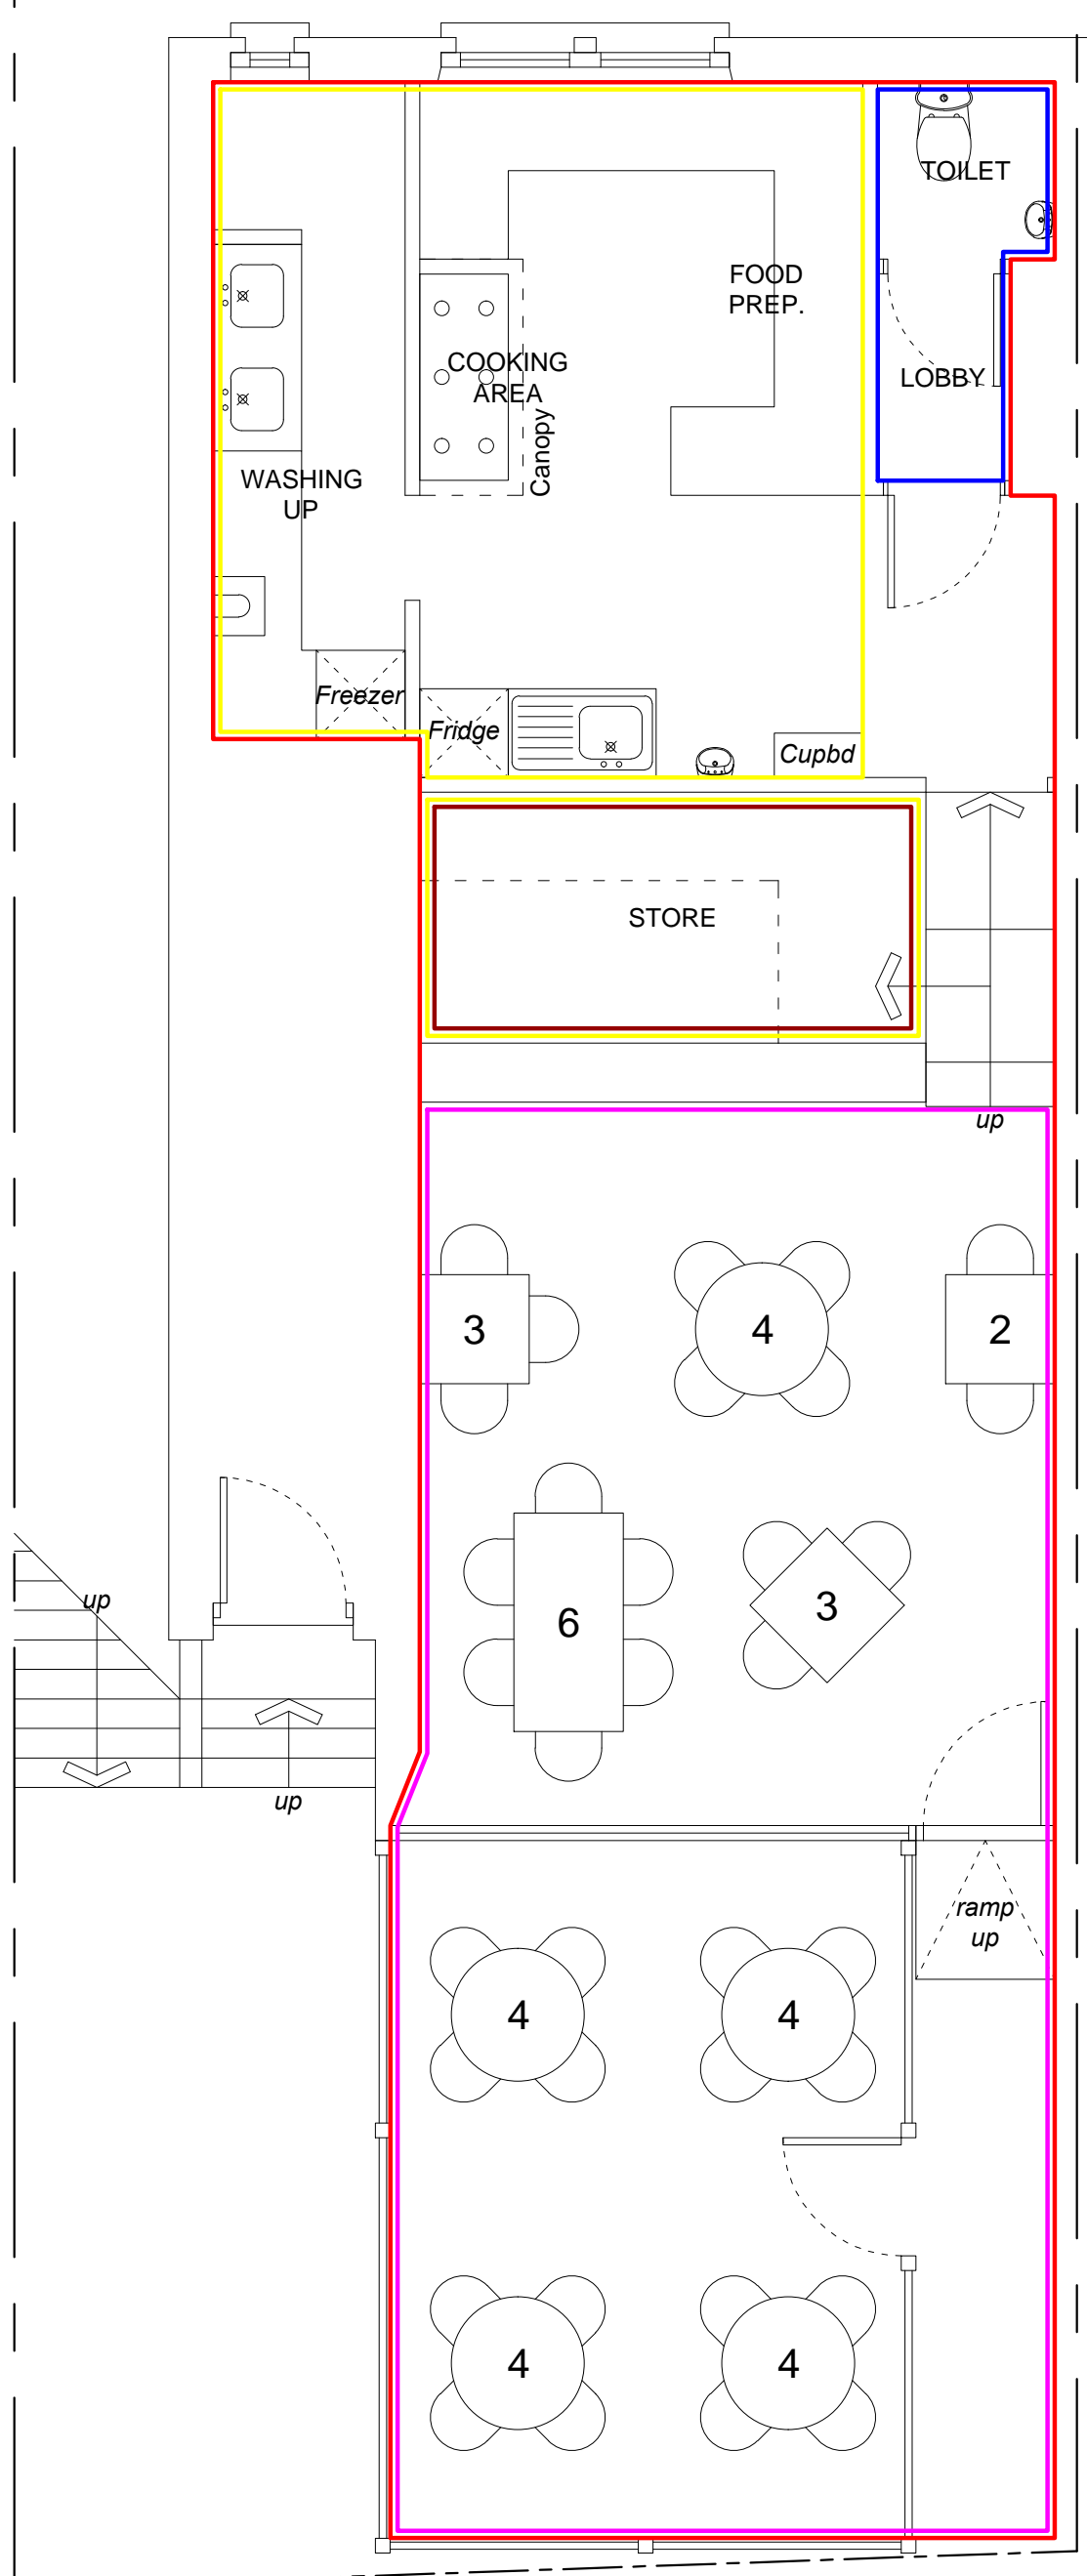

- LEGENDS
- Emergency lighting point
 - Illuminated exit sign lettering 75mm high unless otherwise stated
 - Smoke Detector
 - Water Fire Extinguisher 9l capacity unless otherwise stated
 - CO2 Extinguisher 4.5kg capacity unless otherwise stated

PRELIMINARY ISSUE

Rev	Date	Description
P.J.Orchard B Arch RIBA Chartered Architect 9 West Hill Gardens Portishead North Somerset BS20 6LJ Tel /Fax: 01275 847 190 		
Project		
THE DUCHESS 198 WELLS ROAD TOTTERDOWN BRISTOL BS4 2AX		
Drawing Title		
LICENSING FLOOR PLAN		
Scale	Job Number	
1:50@A3	-	
Date	Drawing Number	
17.01.2017	LP01	
Drawn	Checked	
PB	PJO	