


Supporting Documents 2 of 2

1. Bristol Zoo Gardens, Guthrie Road, BS8 3HA.

13. Block E3, South & East Proposed Elevations (E3)
14. Block E3, West & North Proposed Elevations (E3)
15. Block S1, East & West Proposed Elevations (S1)
16. Block S1, North & South Proposed Elevations (S1)
17. West Houses, Proposed Elevations (WH)
18. Clifton Pavilion, Proposed Elevations (CP)
19. Lake House, Sample Proposed Elevations (LH)
20. Lake House, Terrace Proposed Elevations (LH)
21. Museum, Proposed Elevations (MU)
22. Parrot House, Proposed Elevations (PH)
23. Site Street Elevation - NW. NE. SW. and SE

*Plans relating to the listed buildings at the site are included within the Supporting Documents to the Listed Building Application, 22/02889/LA.

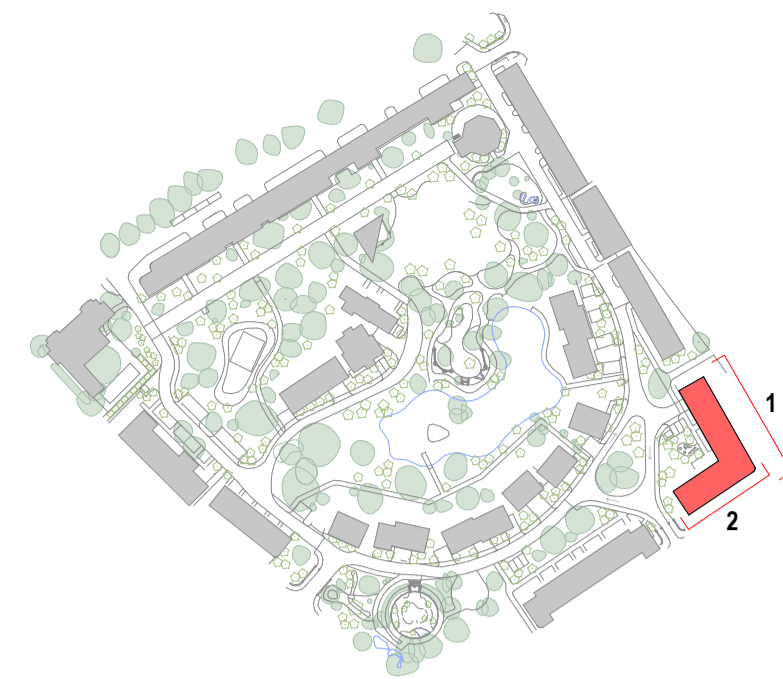

© Penoyre & Prasad
 Contractors do not scale from this drawing.
 Dimensions are to be verified on site prior to construction.
 Ordnance Survey Data reproduced by permission of Ordnance Survey® on behalf of Her Majesty's Stationery Office. © Crown Copyright. All rights reserved.
 Penoyre & Prasad are a trading division of Perkins & Will UK Ltd

Elevation Key

- 01 Brick
- 02 Brick (corduroy)
- 03 Glazed brick
- 04 Building set back
- 05 Brick balustrade with aluminium railing
- 06 Bolt-on balcony with aluminium railing
- 07 Window with recessed brickwork
- 08 ACV
- 09 Brick (Hit & Miss)
- 10 Fixed glazing
- 11 Louvred metal door
- 12 Glazed communal entrance door
- 13 Metal framed private entrance (timber door)
- 14 Bird brick (to match main brick)




1 Block E3 - East Elevation
 1 : 100



2 Block E3 - South Elevation
 1 : 100

NO.	DATE	BY	CHK	REVISION	DESCRIPTION

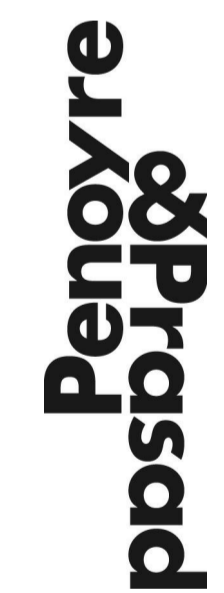


The White Chapel Building
 10 Whitechapel High Street
 London E1 9QS
 020 7250 3477
 penoyreprasad.com


Client
 Bristol, Clifton & West of England
 Zoological Society Ltd (BCWEZS)
 Project
 BRISTOL ZOO GARDENS

Drawing Title
 Block E3 - Proposed Elevations -
 East, South

Purpose of Issue
 Planning
 Status code Scale @ A1
 S2 As Indicated

Project	Originator	Volume	Level	Type	Role	Number
BZG	PPA	E3	ZZ	DR	A	2500
Revision						PL1

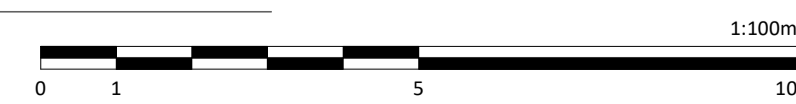


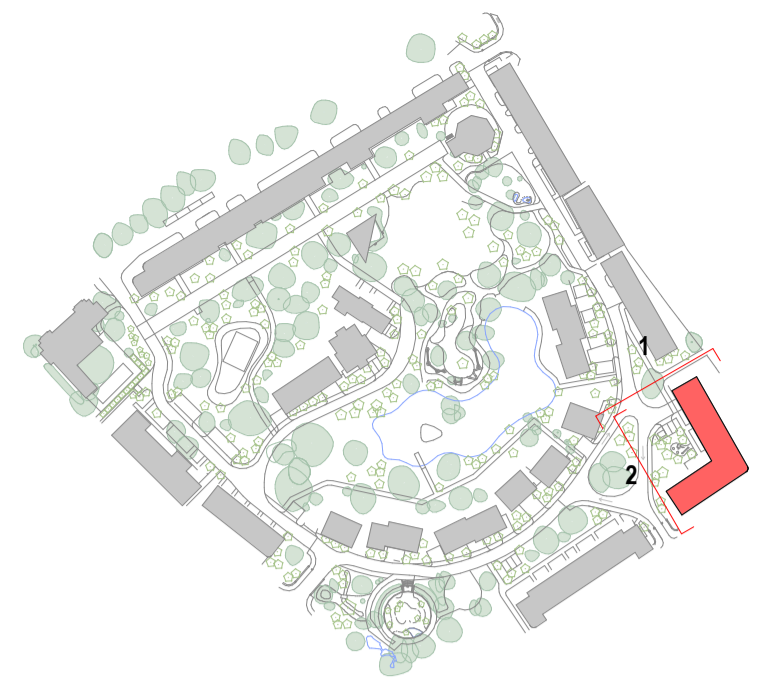

© Penoyre & Prasad
 Contractors do not scale from this drawing.
 Dimensions are to be verified on site prior to construction.
 Ordnance Survey Data reproduced by permission of Ordnance Survey® on behalf of Her Majesty's Stationary Office. © Crown Copyright. All rights reserved.
 Penoyre & Prasad are a trading division of Perkins & Will UK Ltd

Elevation Key

- 01 Brick
- 02 Brick (corduroy)
- 03 Glazed brick
- 04 Building set back
- 05 Brick balustrade with aluminium railing
- 06 Bolt-on balcony with aluminium railing
- 07 Window with recessed brickwork
- 08 ACV
- 09 Brick (Hit & Miss)
- 10 Fixed glazing
- 11 Louvred metal door
- 12 Louvred communal entrance door
- 13 Metal framed private entrance (timber door)
- 14 Bird brick (to match main brick)

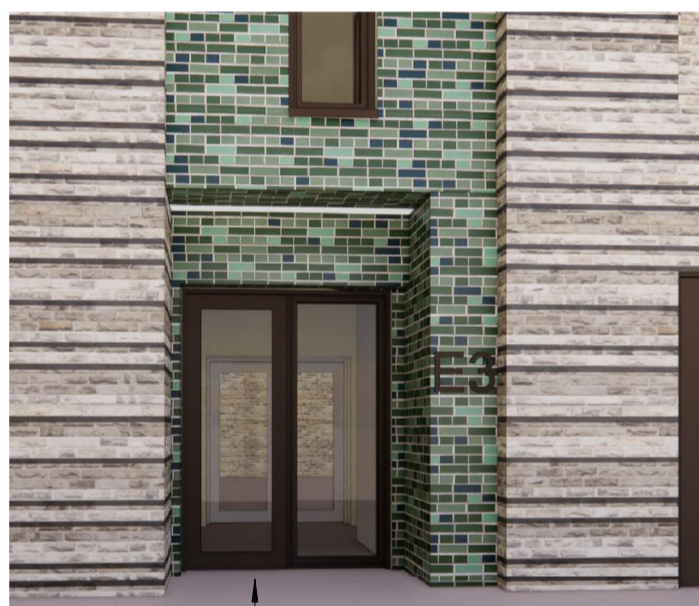

NO.	DATE	BY	CHKD	REVISION	DESCRIPTION



1 Block E3 - North Elevation
 1 : 100



2 Block E3 - West Elevation
 1 : 100

Penoyre & Prasad

The White Chapel Building
 10 Whitechapel High Street
 London E1 9QS
 020 7250 3477
 penoyreprasad.com


Client
 Bristol, Clifton & West of England
 Zoological Society Ltd (BCWEZS)
 Project
 BRISTOL ZOO GARDENS


Drawing Title
 Block E3 - Proposed Elevations -
 North, West

Purpose of Issue
 Planning
 Status code
 S2
 Scale @ A1
 As Indicated

Drawing Number	Project	Originator	Volume	Level	Type	Role	Number
BZG - PPA - E3	- ZZ - DR - A	-	-	-	-	-	2501

Revision
 PL1

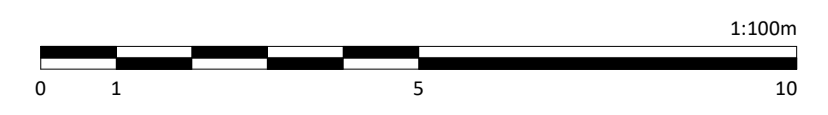


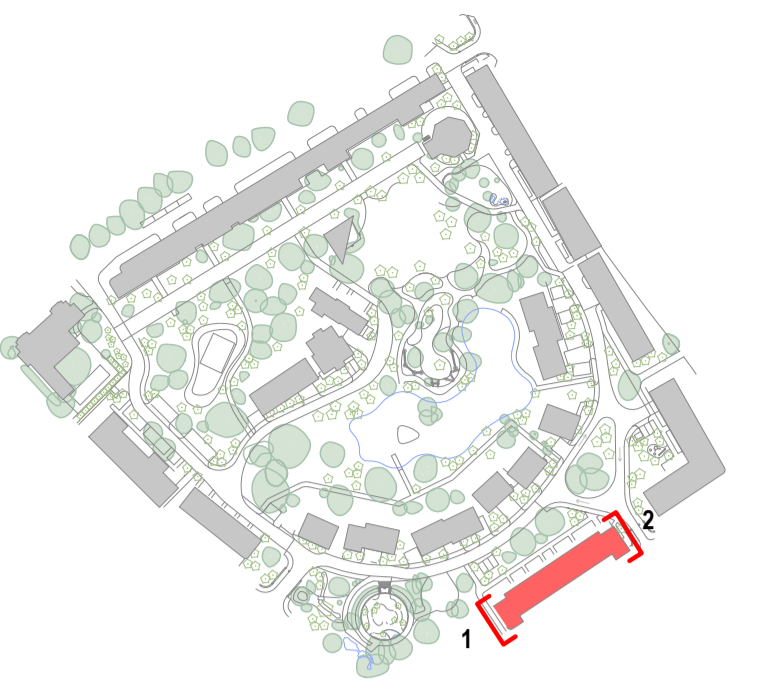


© Penoyre & Prasad
 Contractors do not scale from this drawing.
 Dimensions are to be verified on site prior to construction
 Ordnance Survey Data reproduced by permission of Ordnance Survey® on behalf of Her Majesty's Stationery Office. © Crown Copyright. All rights reserved.
 Penoyre & Prasad are a trading division of Perkins & Will UK Ltd

Elevation Key

- 01. Brick
- 02. Brick (corduroy)
- 03. Glazed brick
- 04. Building set back
- 05. Brick balustrade with metal railing
- 06. Bolt-on balcony with metal railing
- 07. Window with recessed brickwork
- 08. AOV
- 09. Brick (Hit & Miss)
- 10. Fixed glazing
- 11. Louvred metal door
- 12. Glazed communal entrance door
- 13. Private Entrance - timber door
- 14. Bird brick - to match main brick

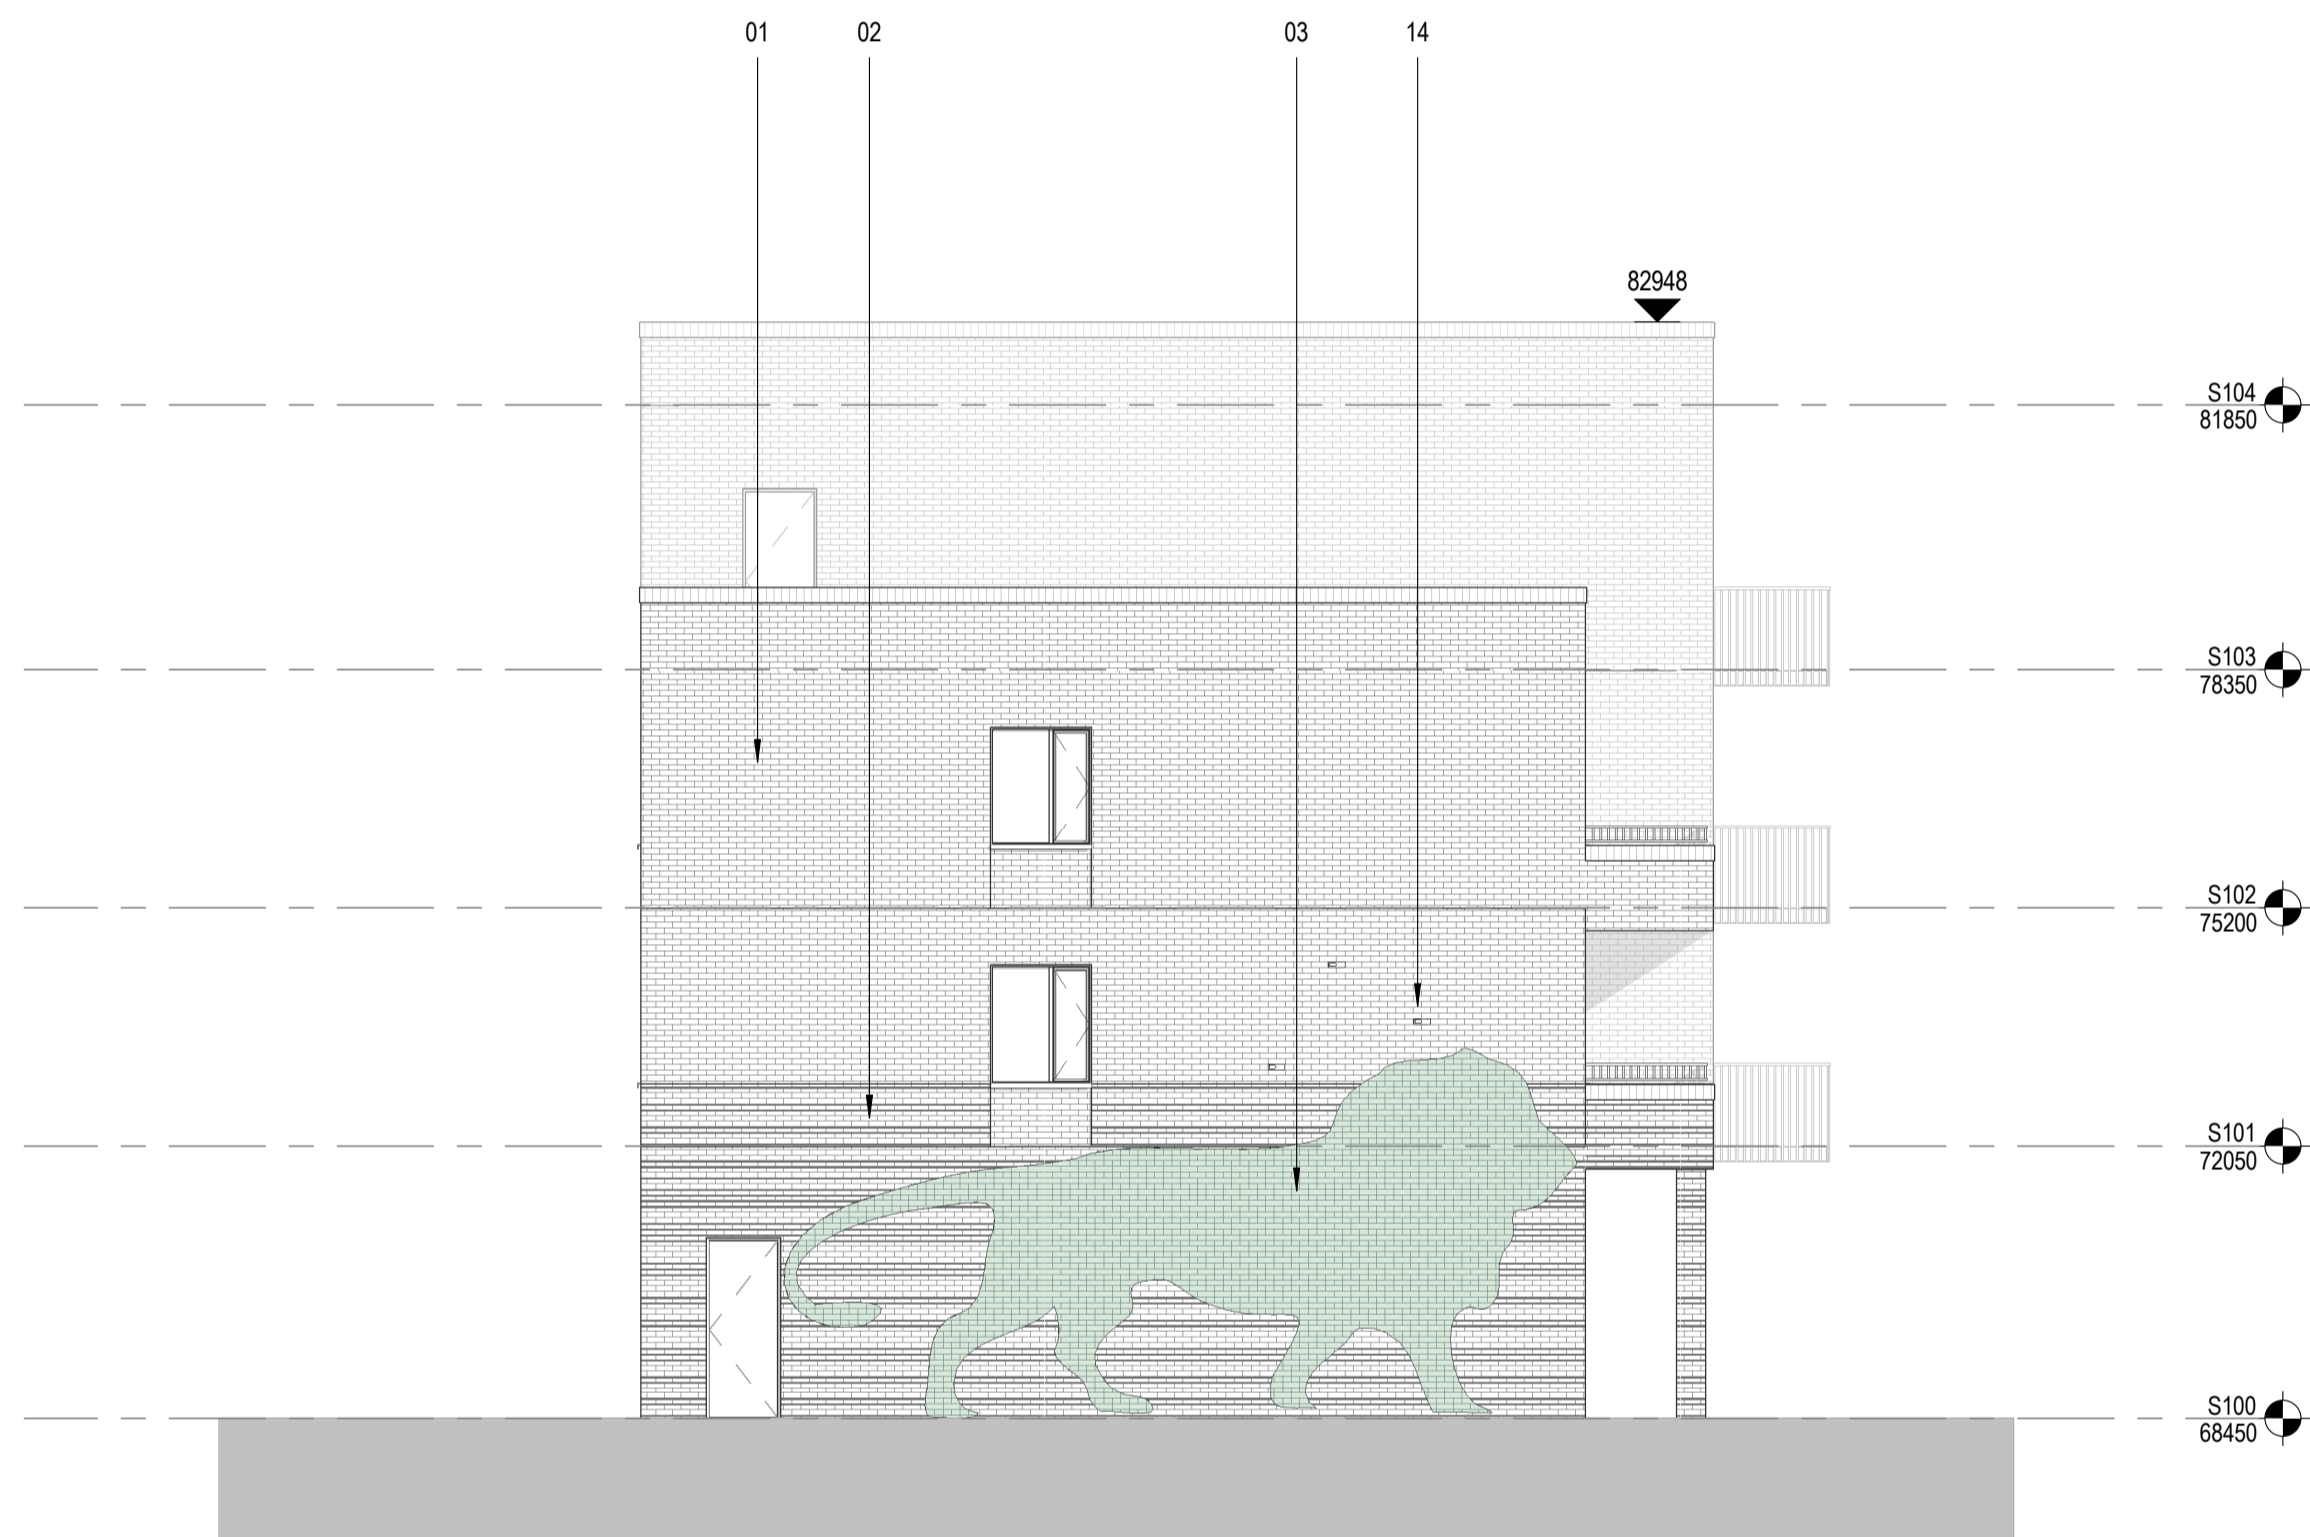


1 Block S1 - West Elevation
 1 : 100

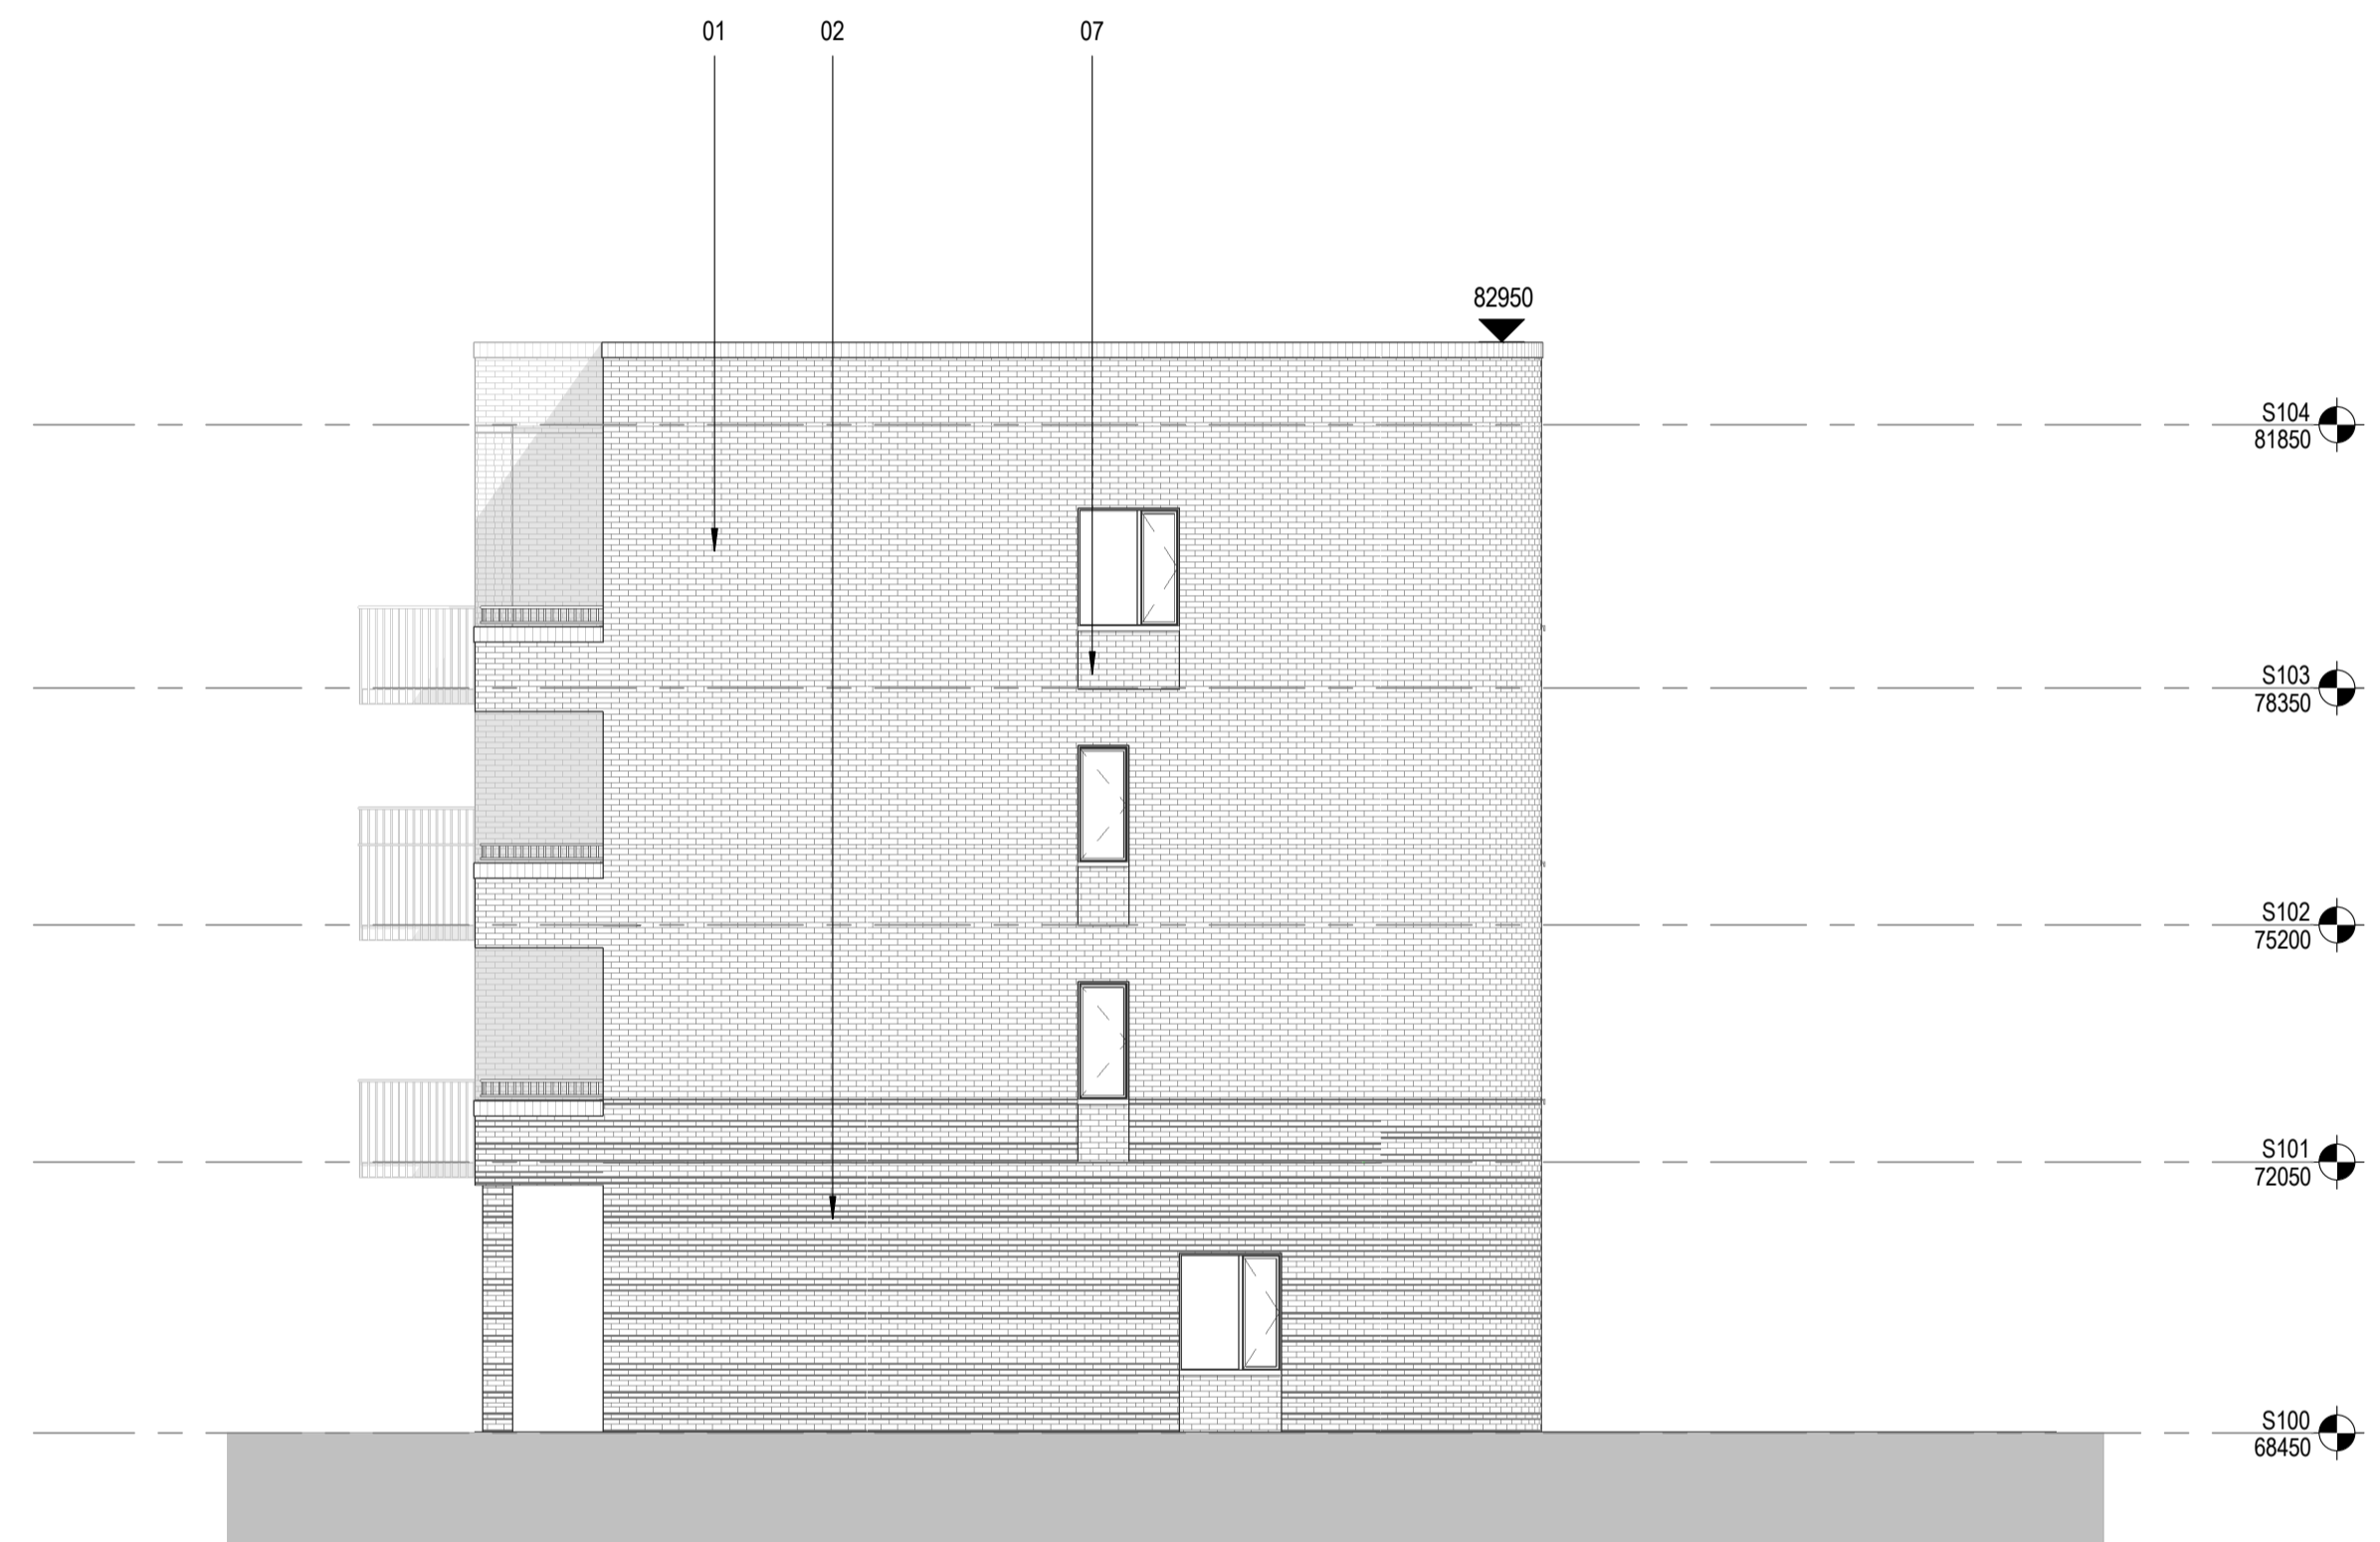

2 Block S1 - East Elevation
 1 : 100

REVISIONS				
NO.	DATE	BY	CHKD.	DESCRIPTION

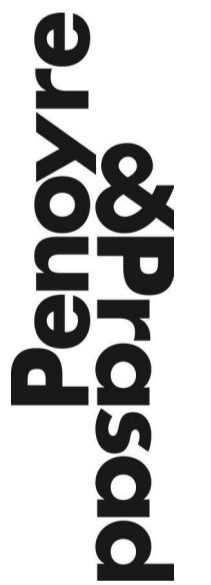

The White Chapel Building
 10 Whitechapel High Street
 London E1 9QS

020 7250 3477
 penoyreprasad.com

Client
**Bristol, Clifton & West of England
 Zoological Society Ltd (BCWEZS)**

Project
BRISTOL ZOO GARDENS

Drawing Title
**Block S1 - Proposed Elevations -
 West, East**


Purpose of Issue
 Planning


Status code
 S2

Drawing Number

Project Originator Volume Level Type Role Number
 BZG · PPA · S1 · ZZ · DR · A · 2501

Revision
 PL2

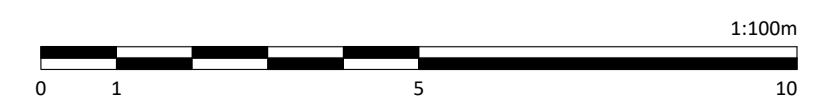


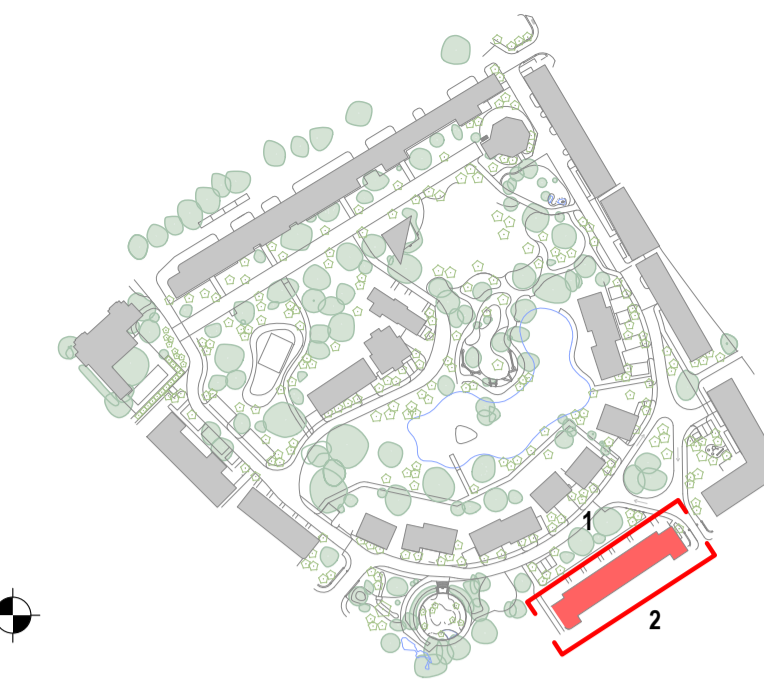

1 Block S1 - North Elevation
1 : 100

© Penoyre & Prasad
Contractors do not scale from this drawing. Dimensions are to be verified on site prior to construction.
Ordnance Survey Data reproduced by permission of Ordnance Survey® on behalf of Her Majesty's Stationery Office. © Crown Copyright. All rights reserved.
Penoyre & Prasad are a trading division of Perkins & Will UK Ltd

- Elevation Key**
- 01. Brick
 - 02. Brick (corduroy)
 - 03. Glazed brick
 - 04. Building set back
 - 05. Brick balustrade with metal railing
 - 06. Bolt-on balcony with metal railing
 - 07. Window with recessed brickwork
 - 08. AOV
 - 09. Brick (Hit & Miss)
 - 10. Fixed glazing
 - 11. Louvred metal door
 - 12. Glazed communal entrance door
 - 13. Private Entrance - timber door
 - 14. Bird brick - to match main brick

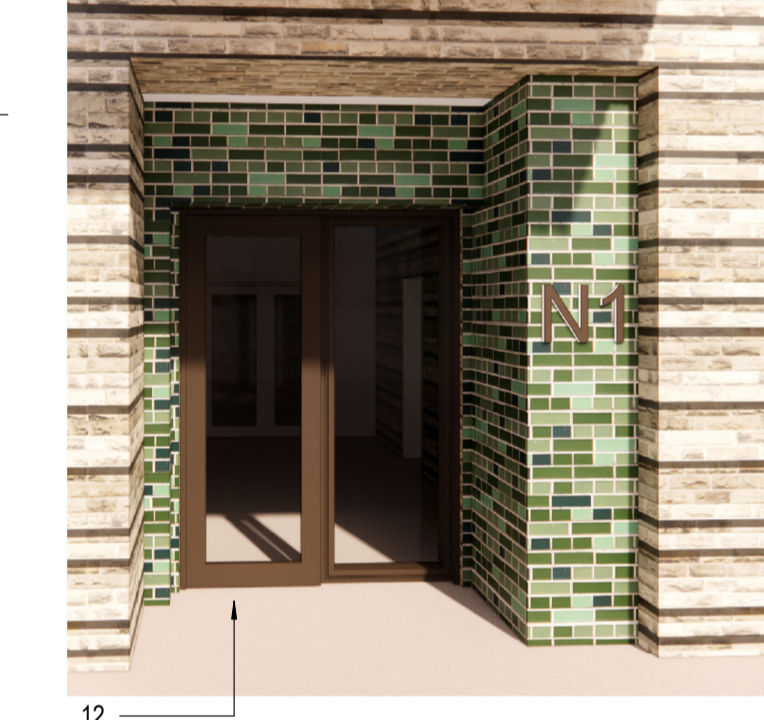

NO.	DATE	BY	CHK	REV	REVISION



2 Block S1 - South Elevation
1 : 100

Penoyre & Prasad

The White Chapel Building
10 Whitechapel High Street
London E1 9QZ
020 7250 3477
penoyrepsasad.com

Client
**Bristol, Clifton & West of England
Zoological Society Ltd (BCWEZS)**

Project
BRISTOL ZOO GARDENS

Drawing Title
Block S1 - Proposed Elevations - North, South

Purpose of Issue
Planning


Status code
S2


Drawing Number
S2

Project
BZG · PPA · S1 · ZZ · DR · A · 2500

Scale @ A1
As indicated

Revision
PL2

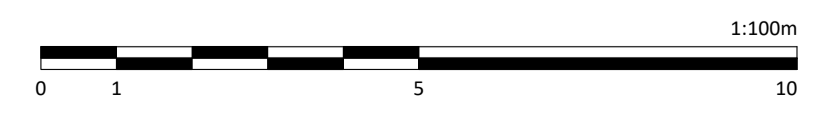

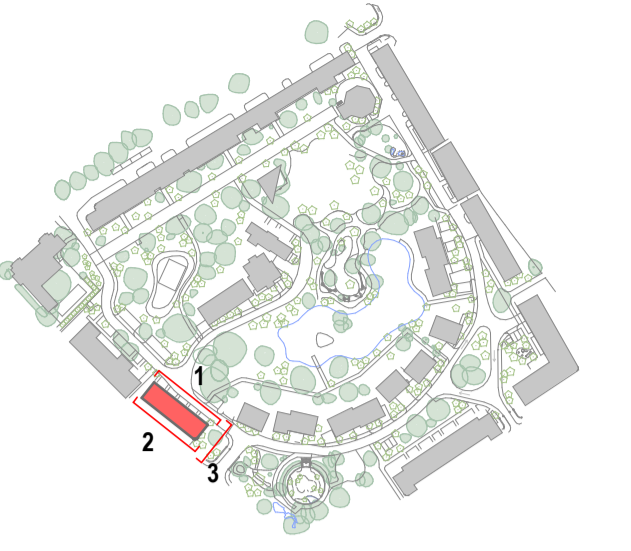

© Penoyre & Prasad
 Contractors do not scale from this drawing.
 Dimensions are to be verified on site prior to construction.
 Ordnance Survey Data reproduced by permission of Ordnance Survey® on behalf of Her Majesty's Stationery Office. © Crown Copyright. All rights reserved.
 Penoyre & Prasad are a trading division of Perkins & Will UK Ltd

Elevation Key


- 01 Brick
- 02 Brick (corduroy)
- 03 Glazed brick
- 04 Building set back
- 05 Brick balustrade with metal railing
- 06 Juliette balcony with metal rail balustrade
- 07 Window with recessed brickwork
- 08 Timber entrance door
- 09 Glazed communal entrance door



1 West Houses Front Elevation
 1 : 100



2 West Houses Rear Elevation
 1 : 100

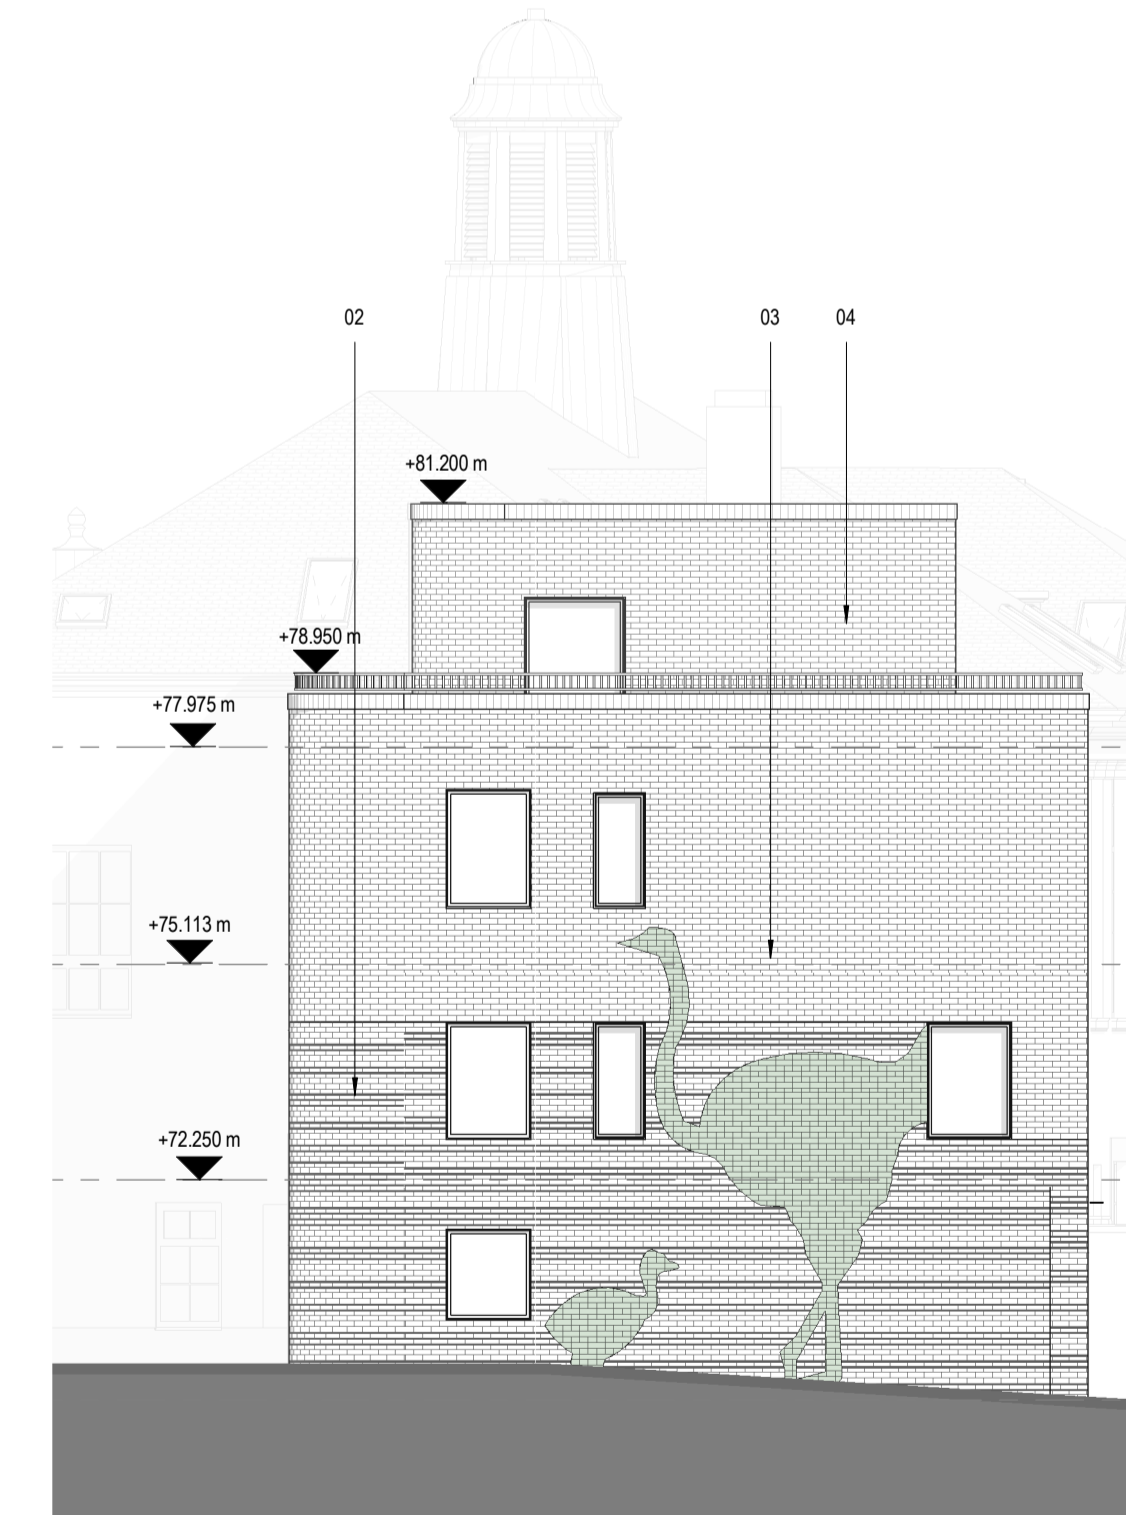

3 West Houses Side Elevation
 1 : 100

NO.	DATE	BY	CHKD.	REVISION	DESCRIPTION

Penoyre & Prasad

The White Chapel Building
 10 Whitechapel High Street
 London E1 9QZ
 020 7250 3477
 penoyreprasad.com

Client
**Bristol, Clifton & West of England
 Zoological Society Ltd (BCWEZS)**
 Project
Bristol Zoo Gardens

Drawing Title
**Site Elevation - Terrace of 4 West
 Houses (Plans & Elevations)**


Purpose of Issue
FOR INFORMATION


Status code Scale @ A1
 S2 As indicated

Drawing Number
 Project Originator Volume Level Type Role Number


BZG · PPA · WH · ZZ · DR · A · 2504

Revision
 PL1

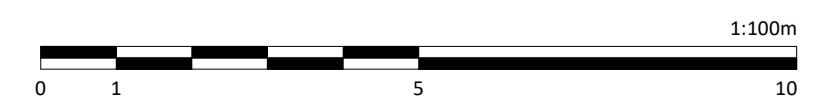


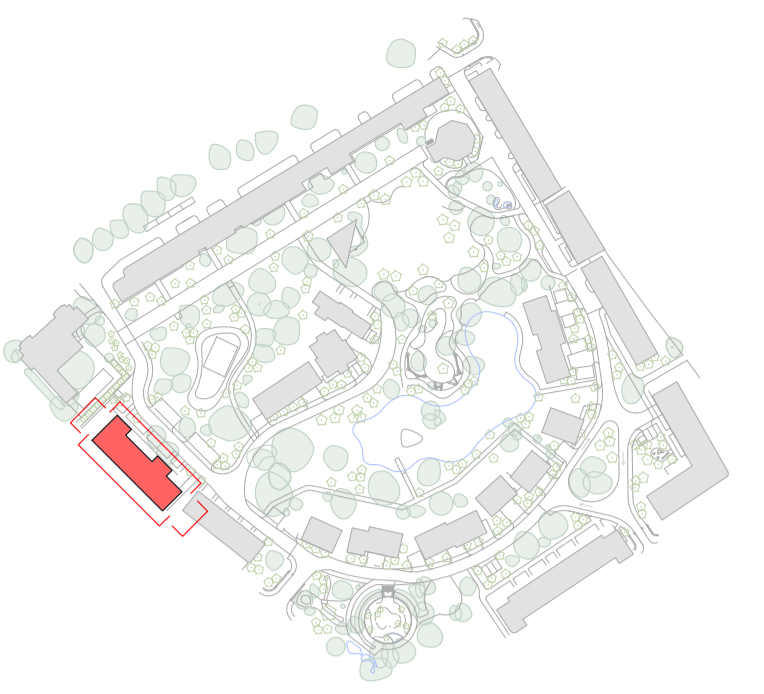

© Penoyre & Prasad
 Do not scale from this drawing. Dimensions are to be verified on site prior to construction
 Ordnance Survey Data reproduced by permission of Ordnance Survey®, on behalf of Her Majesty's Stationery Office. © Crown Copyright. All rights reserved.
 Penoyre & Prasad are a trading division of Perkins & Will UK Ltd

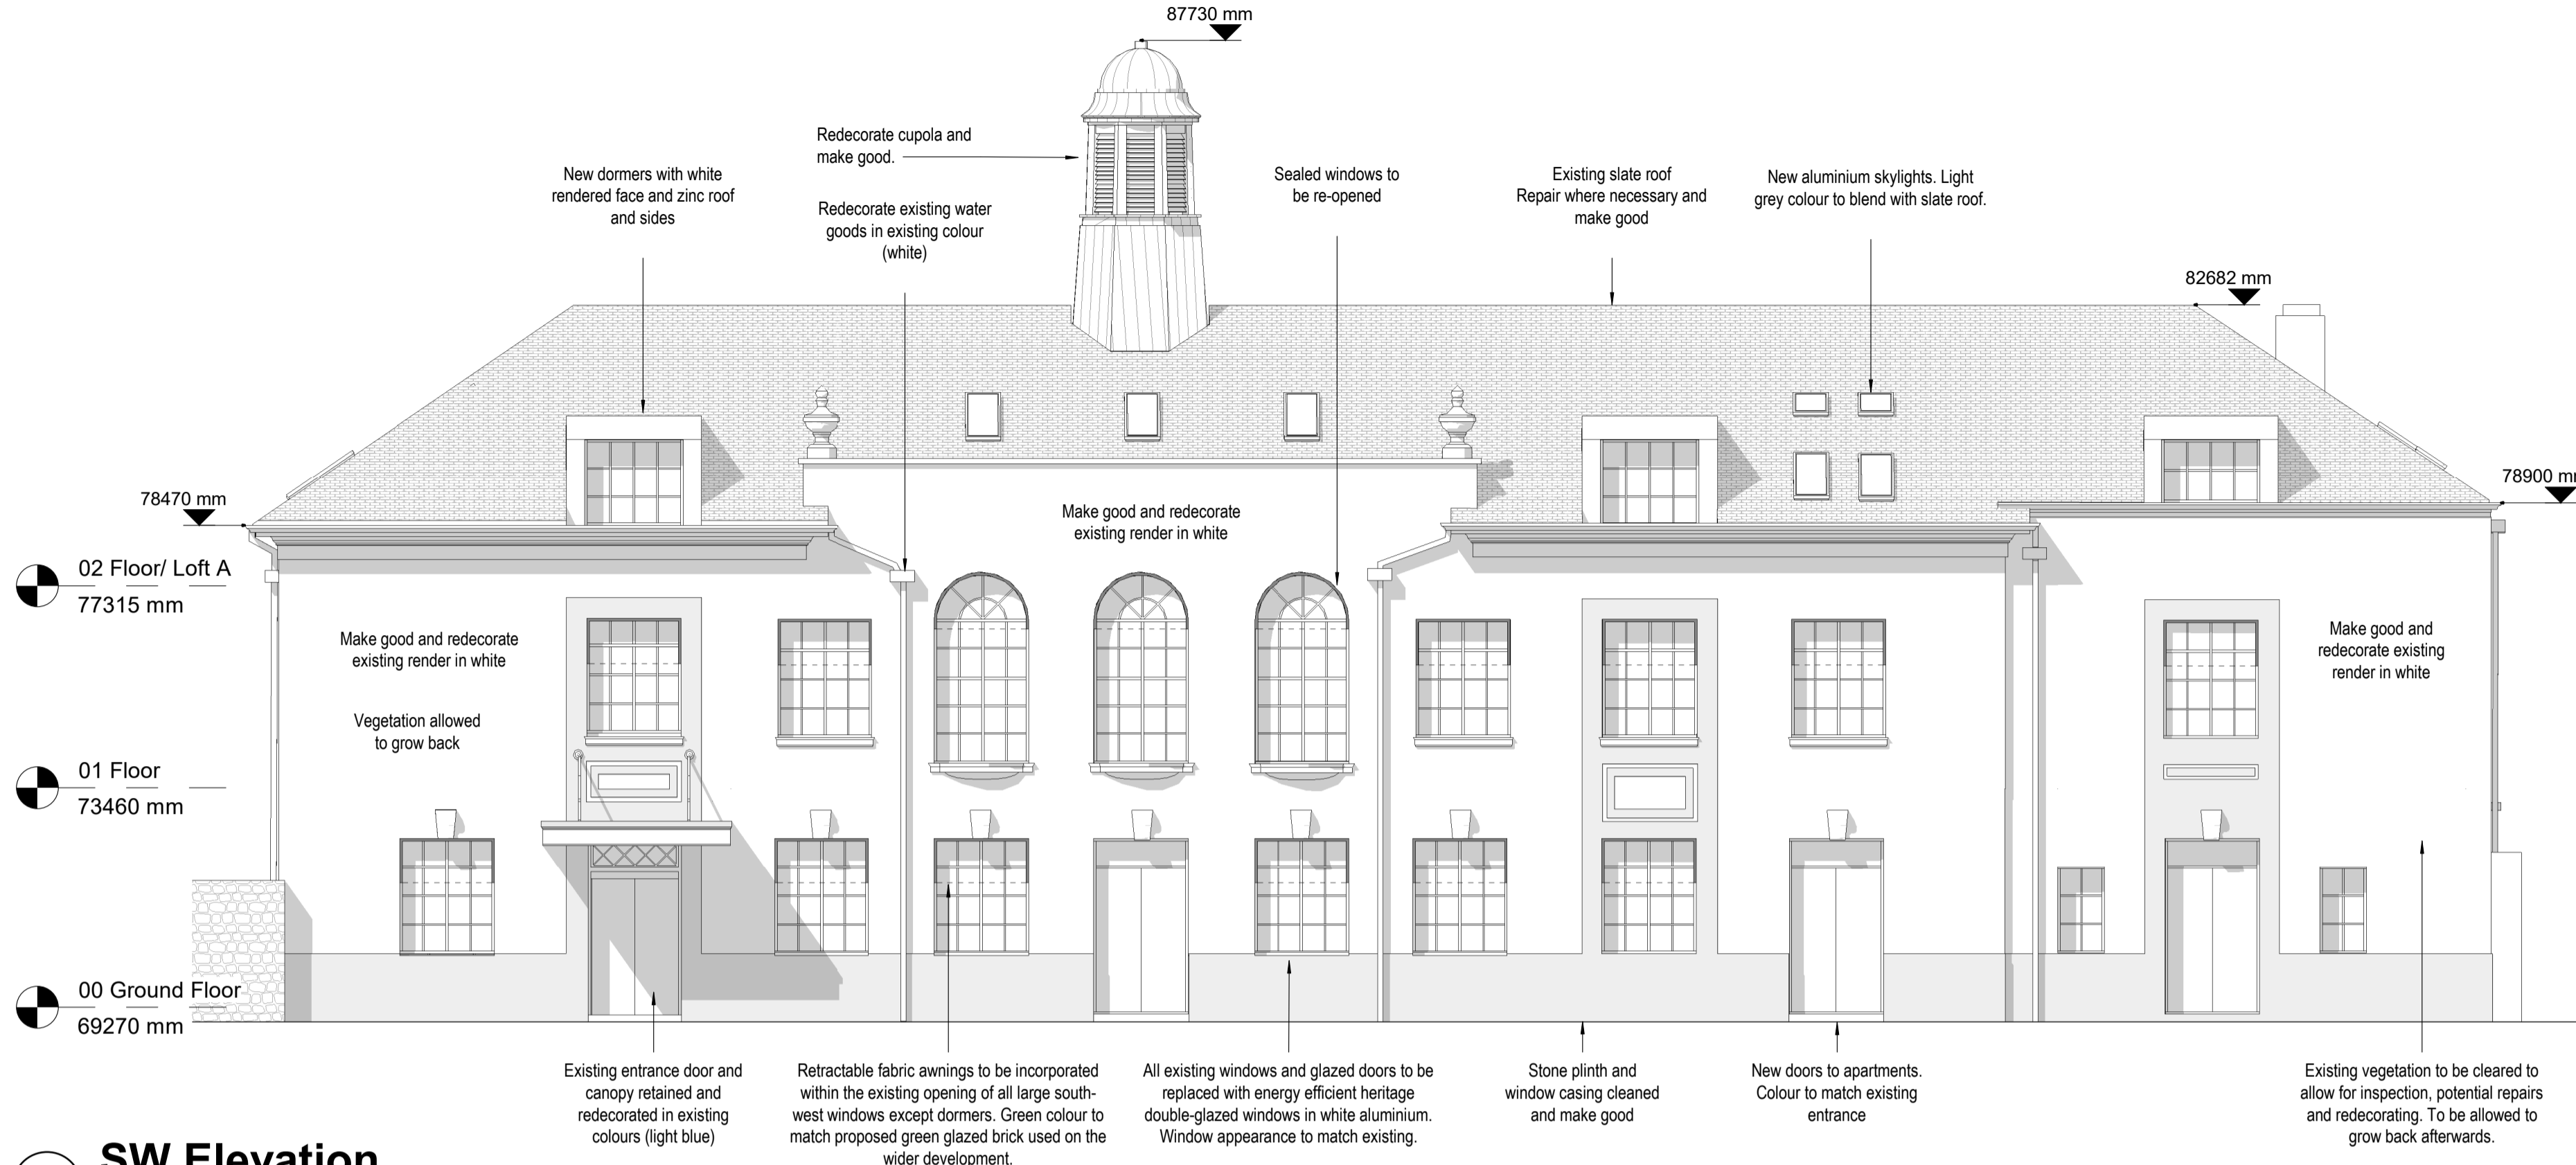


1 SW Elevation
 1 : 100

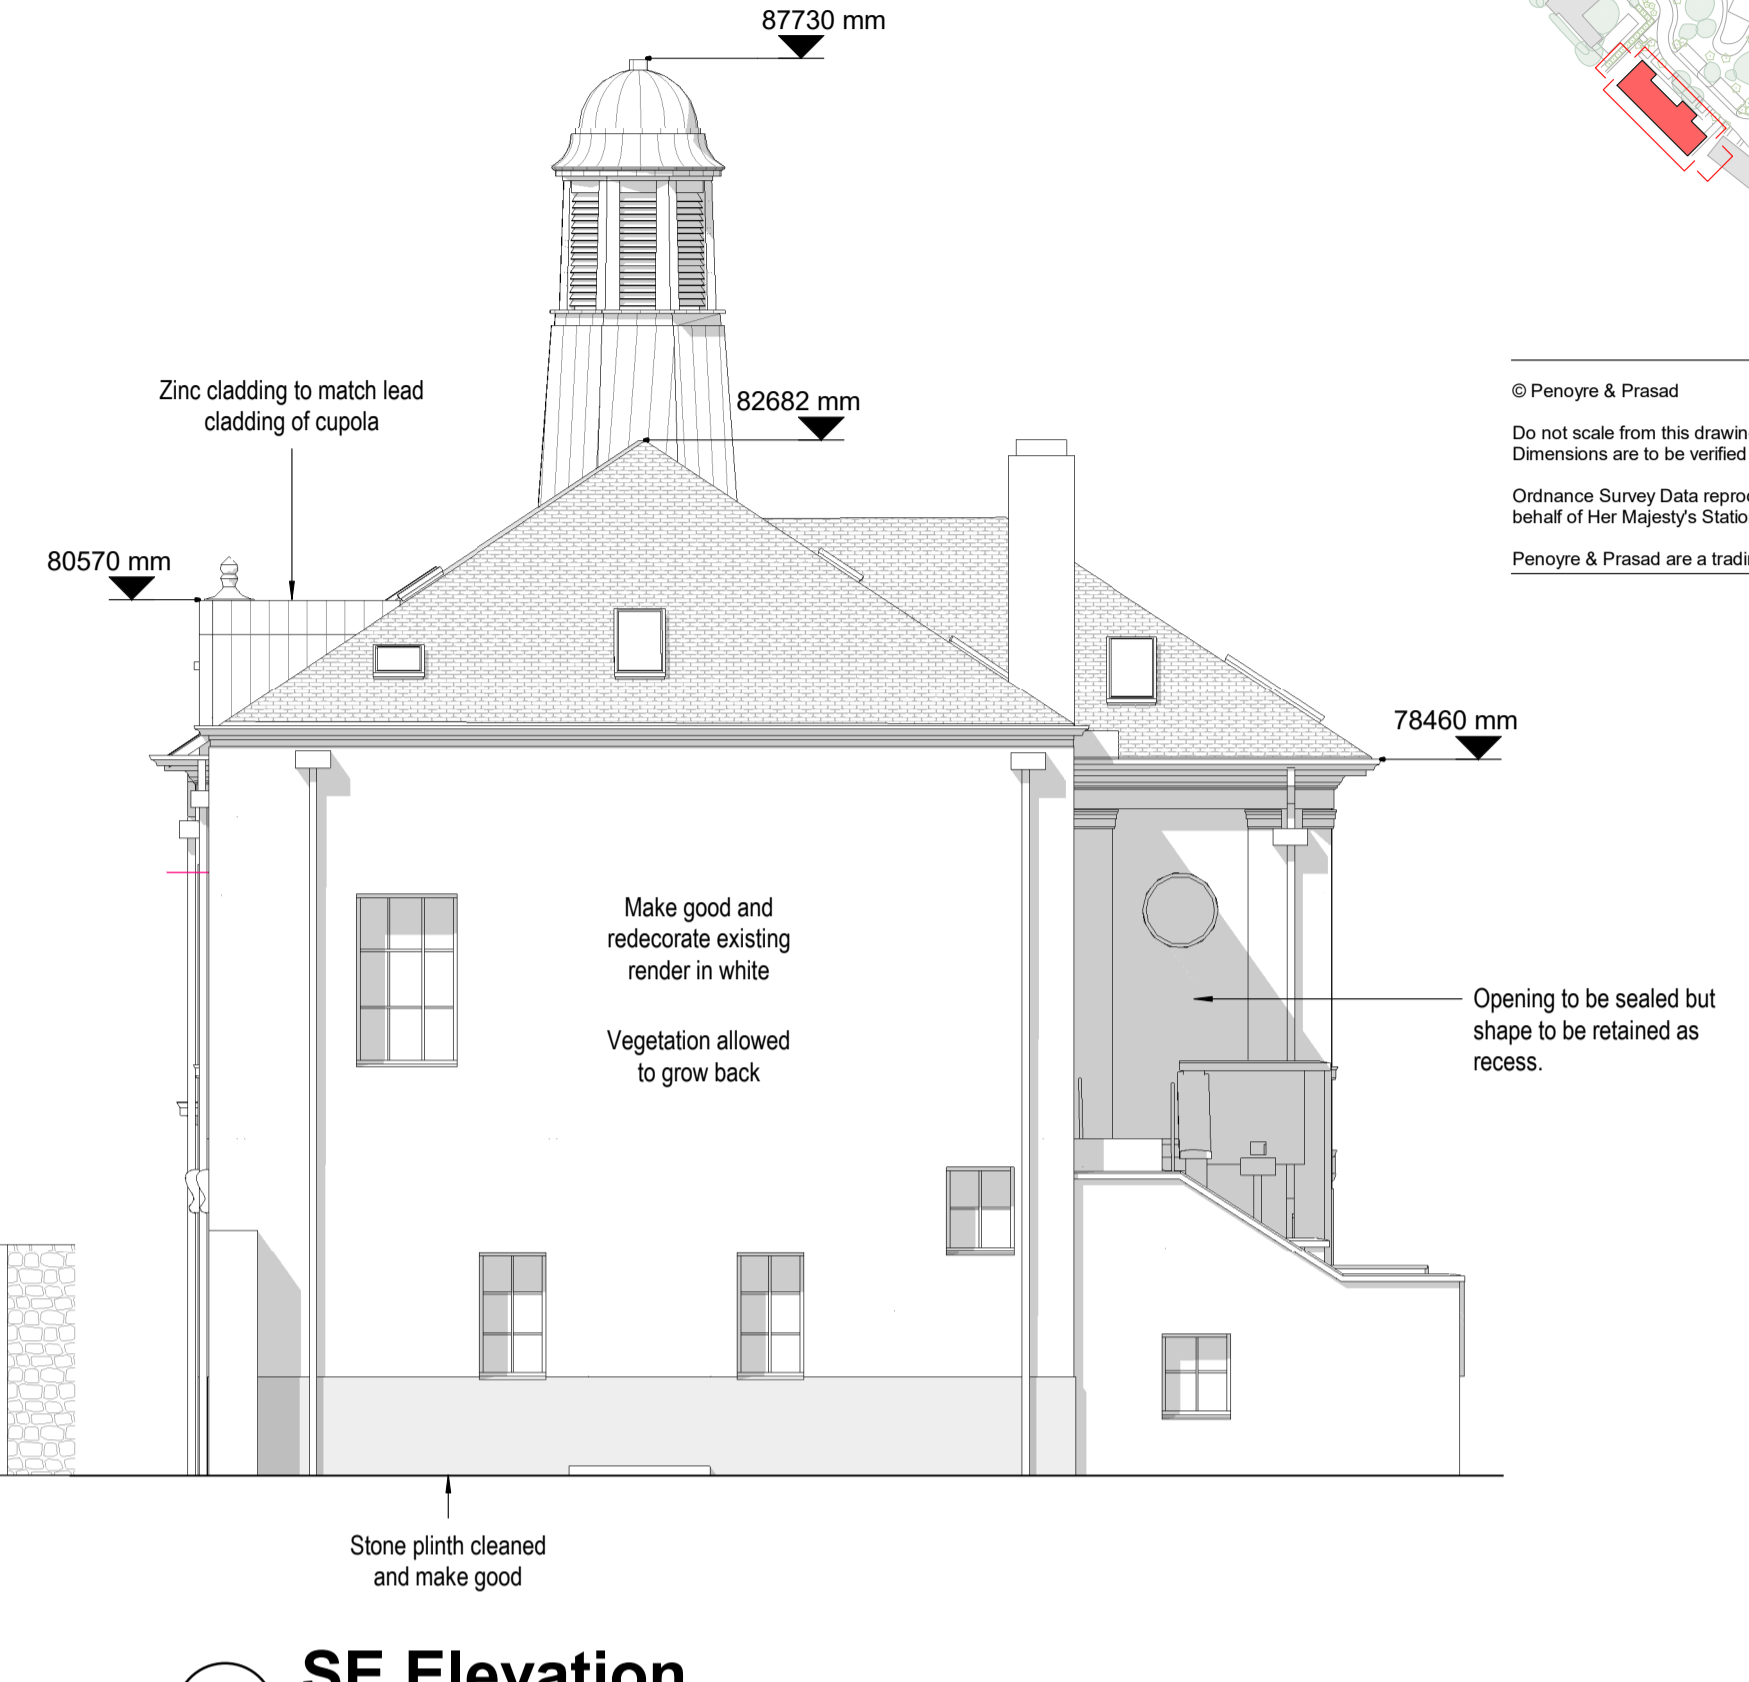


2 SE Elevation
 1 : 100

Note: 'Bat Loft' to provide mitigation for roosting bats. 'Bat Loft' to be at least 5x5m in size and at least 2m high, to the ridge. This space will be provided with sound insulation, and secure and controlled access to prevent disturbance to bats.

Date	By	Description

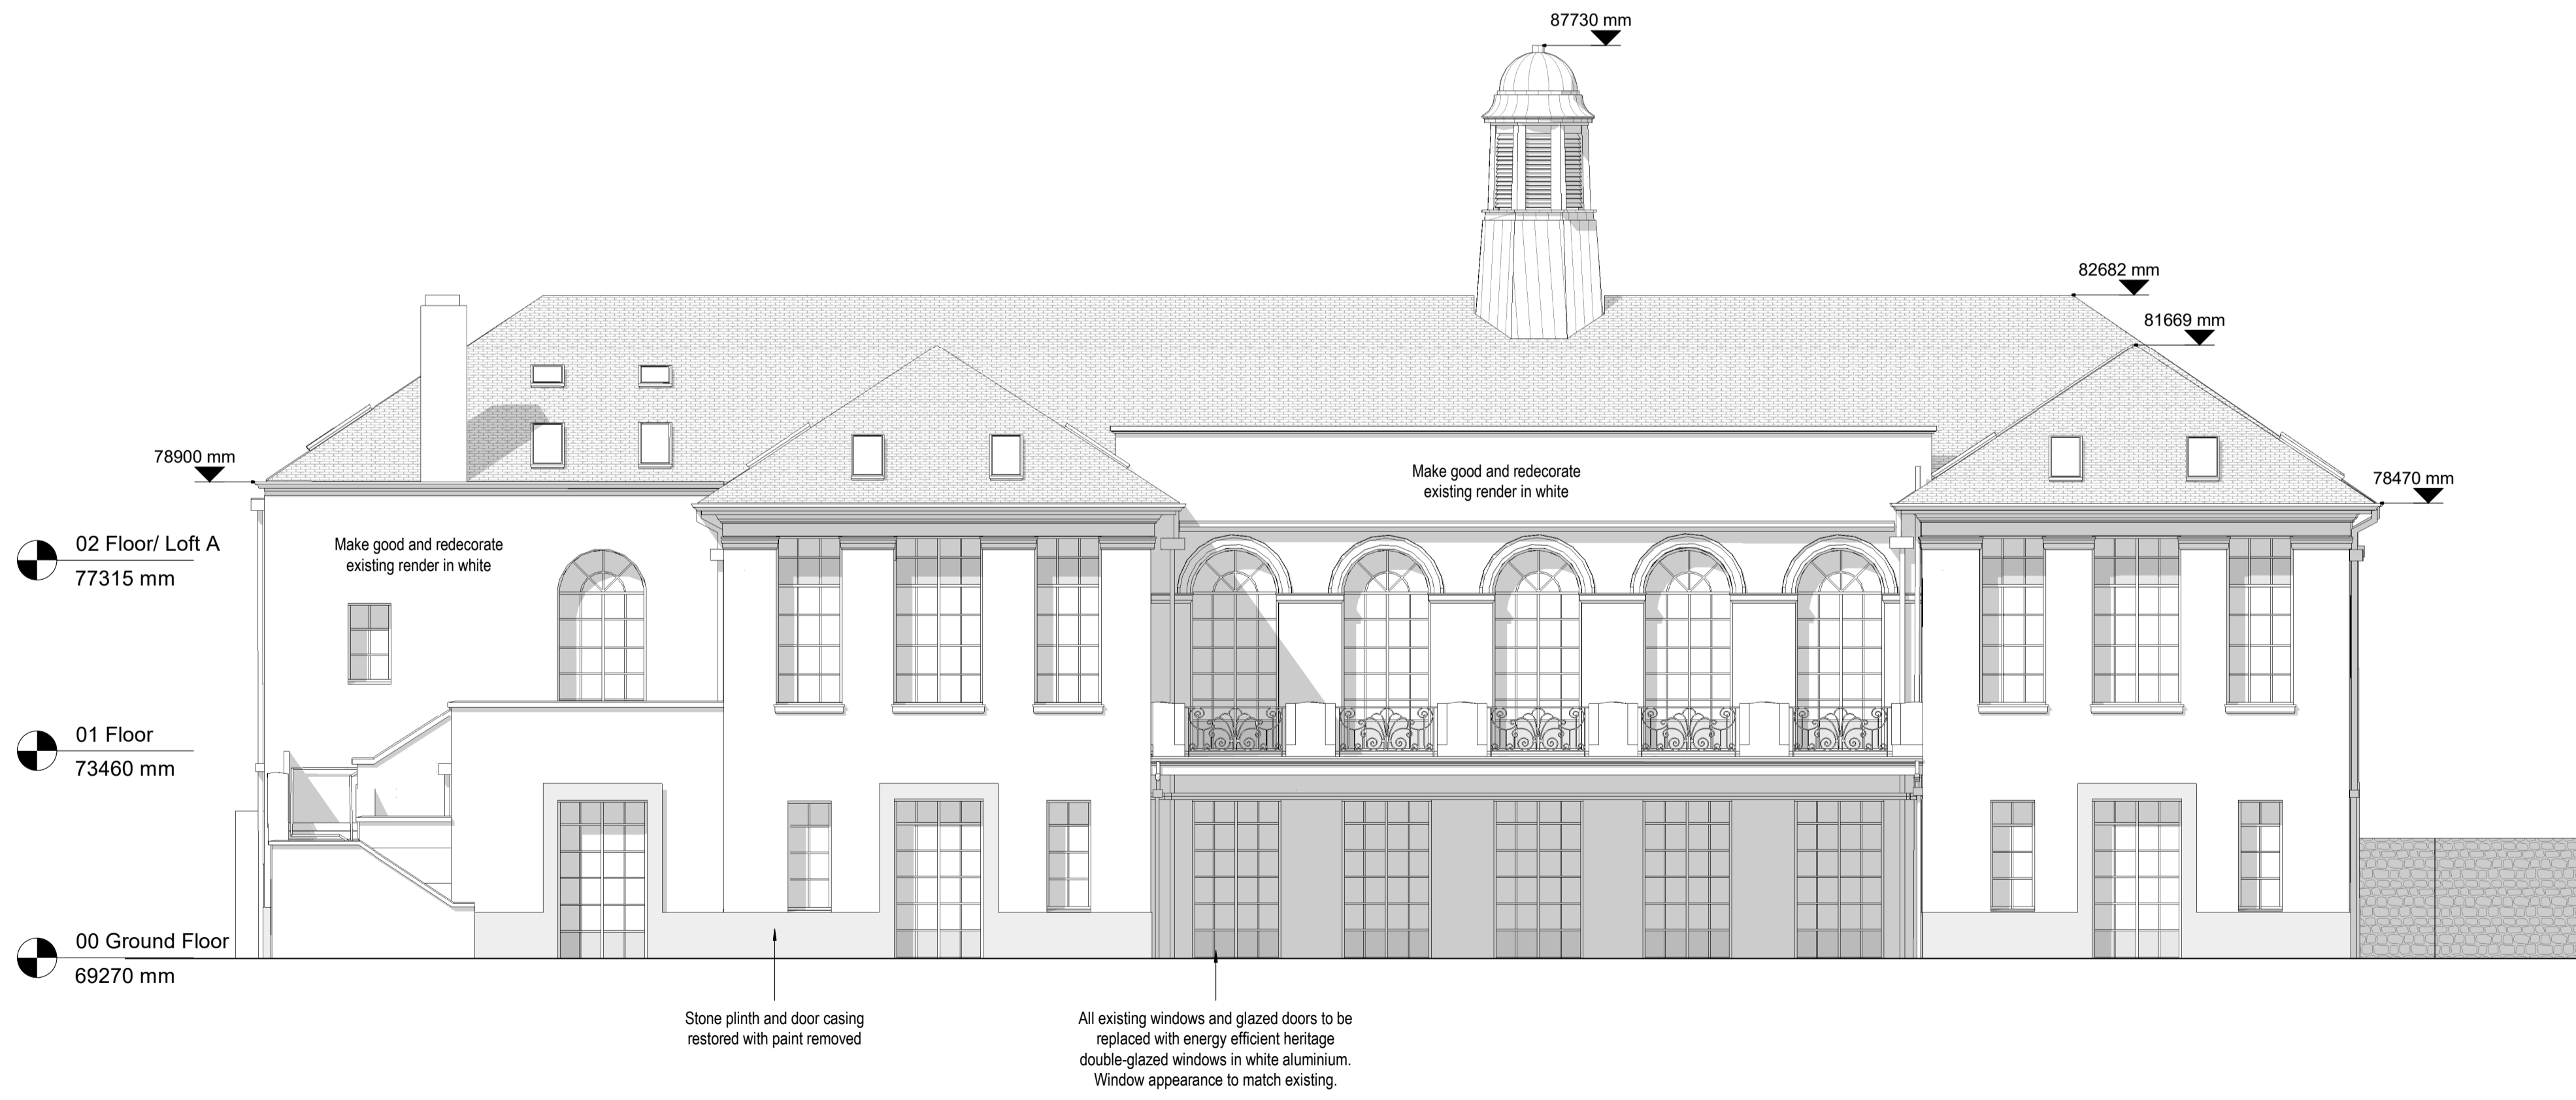

3 NE Elevation
 1 : 100

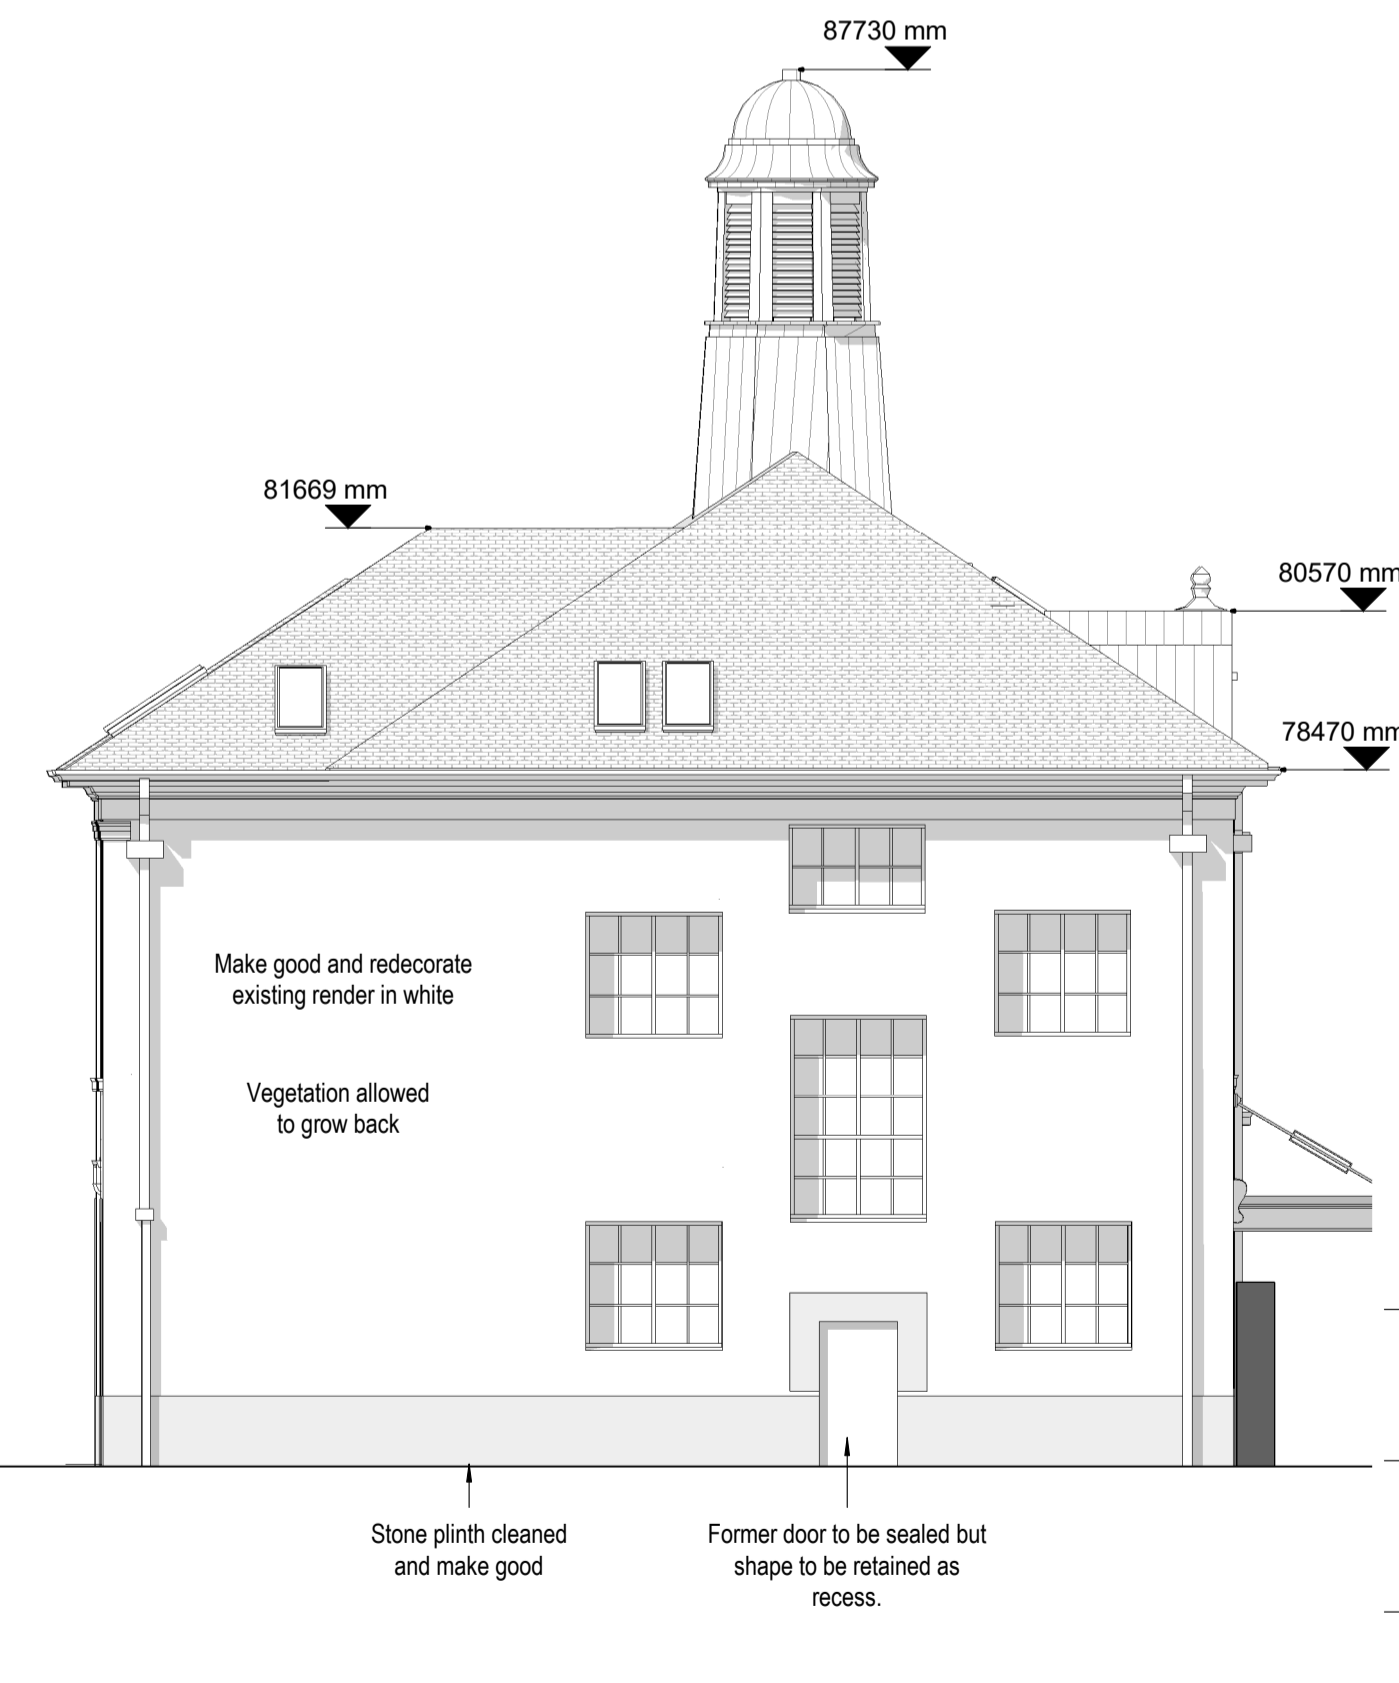

4 NW Elevation
 1 : 100



The White Chapel Building
 10 Whitechapel High Street
 London E1 6JG
 020 7250 3477
 penoyreprasad.com

Client
 Bristol, Clifton & West of England
 Zoological Society Ltd (BCWEZS)
 Project
 Bristol Zoo Gardens

Drawing Title
 Clifton Pavilion - Proposed Elevations

Purpose of Issue
 Planning

Status code
 S2

Scale @ A1
 As indicated


Drawing Number

Project

Originator Volume Level Type Role Number


BZG · PPA · PAV · ZZ · DR · A · 2500

Revision
 PL2

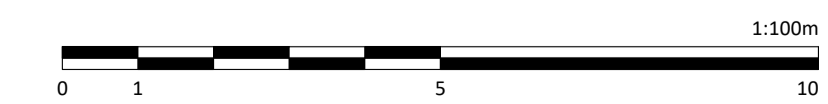





© Penoyre & Prasad
 Contractors do not scale from this drawing.
 Dimensions are to be verified on site prior to construction
 Ordnance Survey Data reproduced by permission of Ordnance Survey® on behalf of Her Majesty's Stationery Office. © Crown Copyright. All rights reserved.
 Penoyre & Prasad are a trading division of Perkins & Will UK Ltd

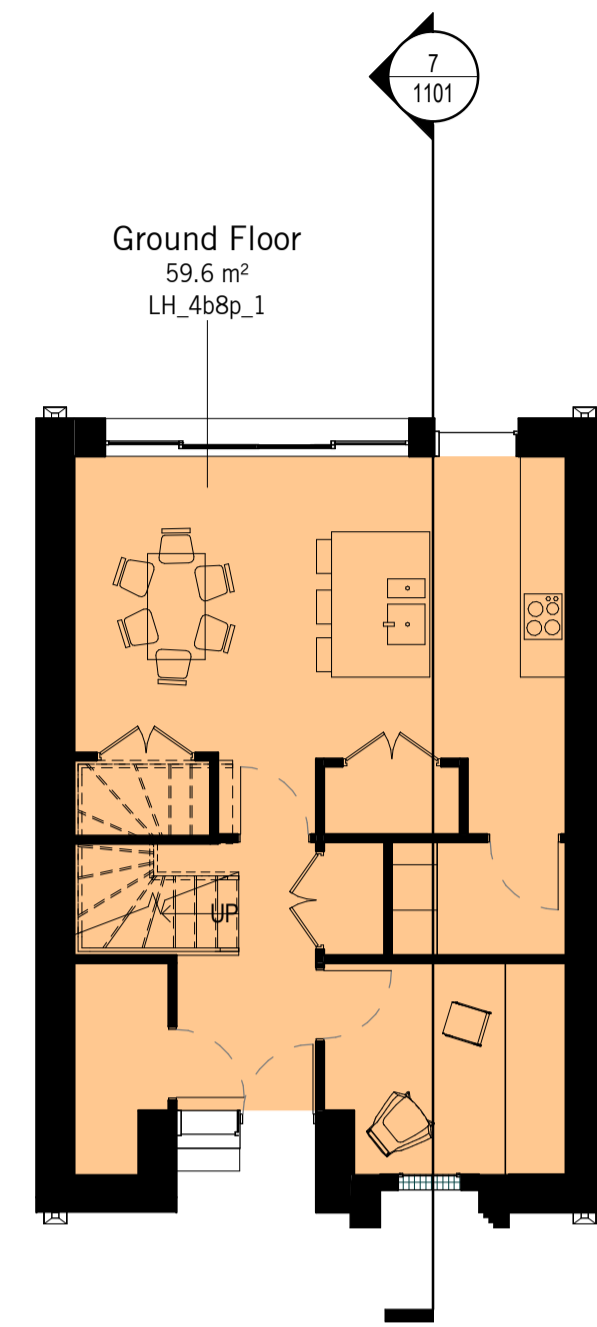


1 Ground Floor
1 : 100

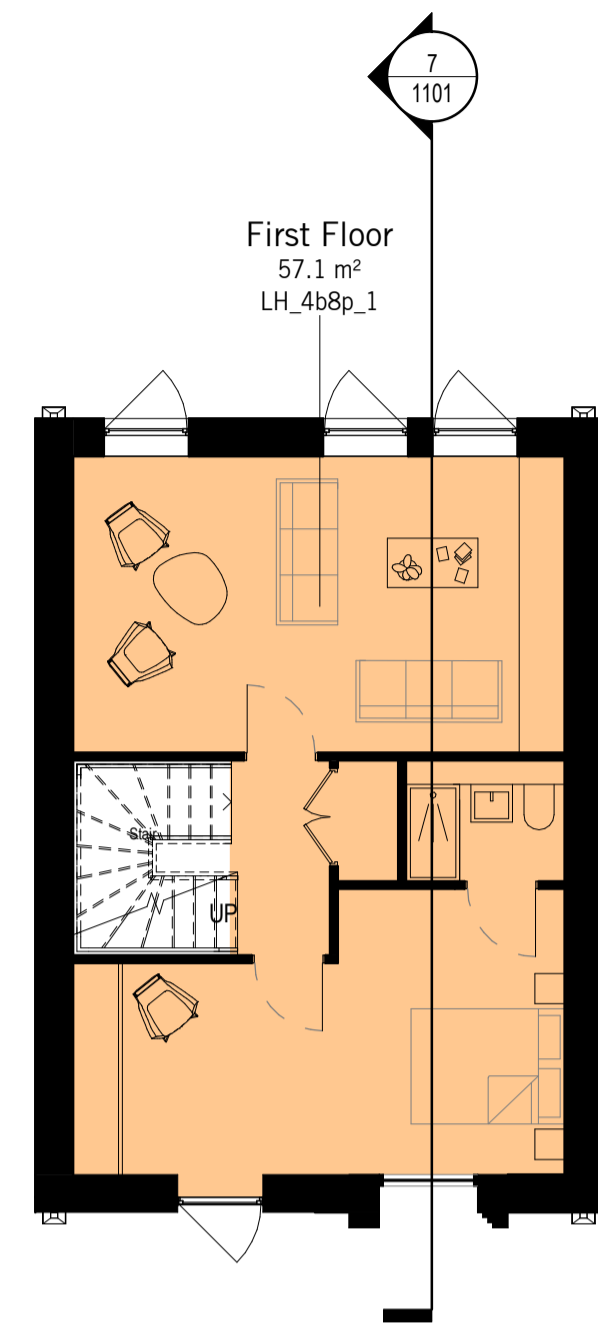

2 First Floor
1 : 100

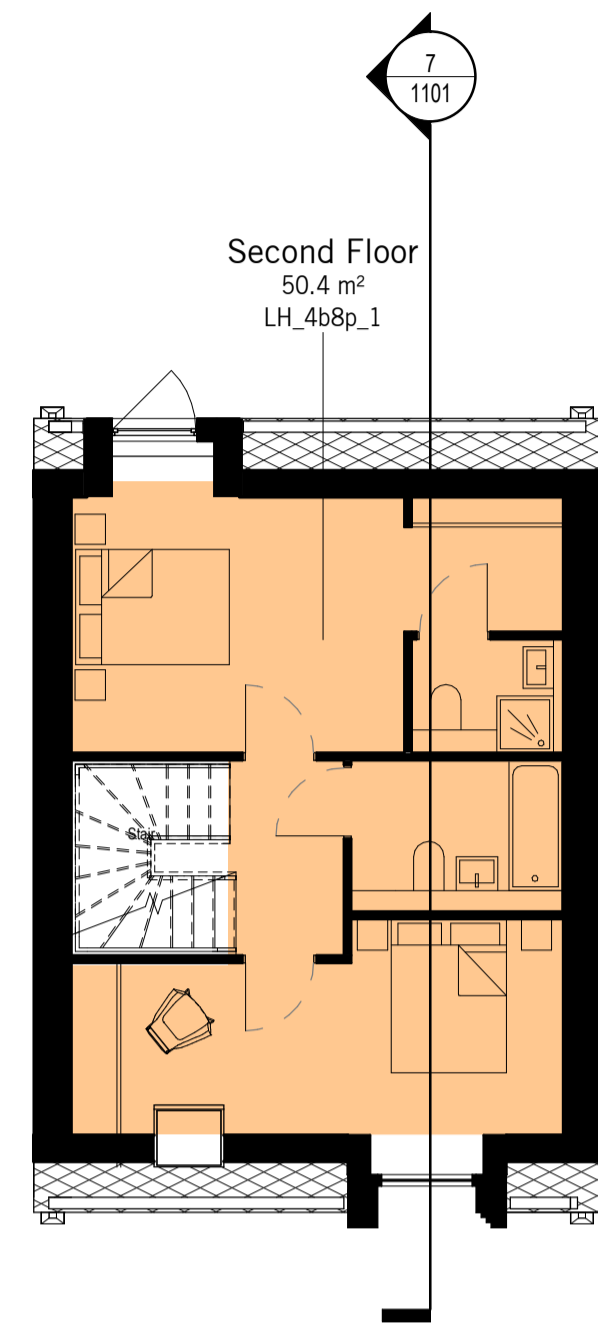

3 Second Floor
1 : 100

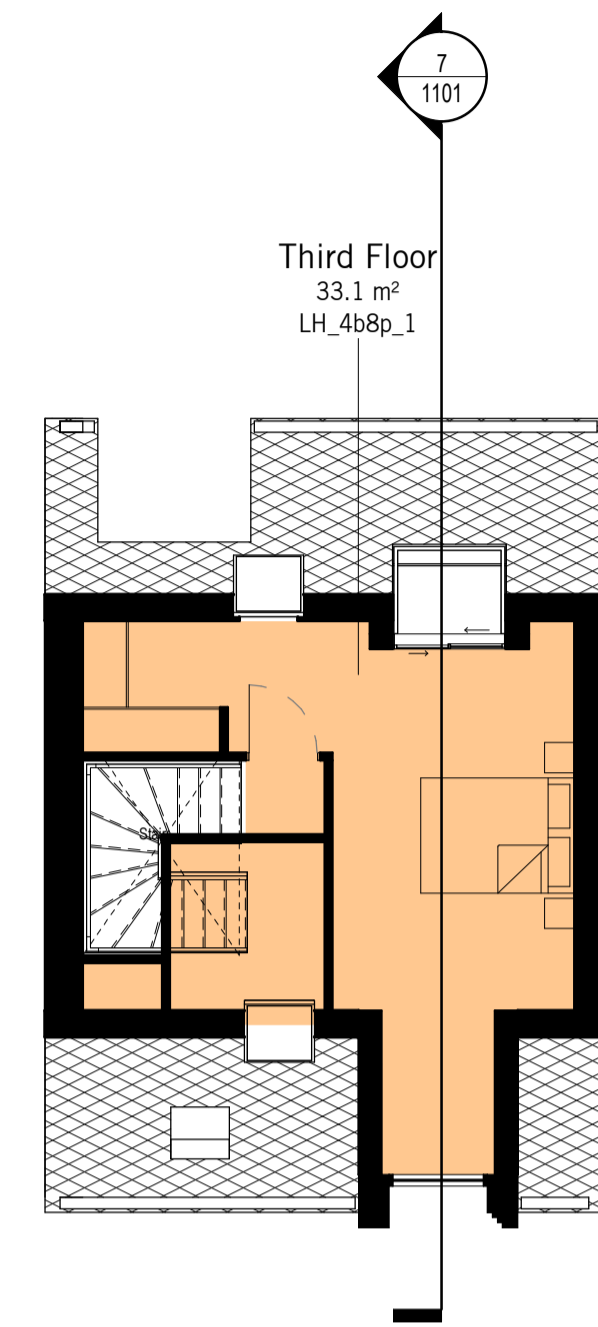

4 Third Floor
1 : 100

Plan Key


4 Bed

Elevation Key


- 01. Glazed brick - Vertical
- 02. Glazed brick - Horizontal
- 03. Metal cladding - Zinc shingles
- 04. Roof light
- 05. Timber door
- 06. External hopper
- 07. Feature dormer window
- 08. Aluminium balcony balustrade
- 09. Solar panel

Read in conjunction with the Design and Access Statement for colour, finishes.


Refer to drawing BZG-PPA-ZZ-00-DR-0101 for location of Lakehouse types.

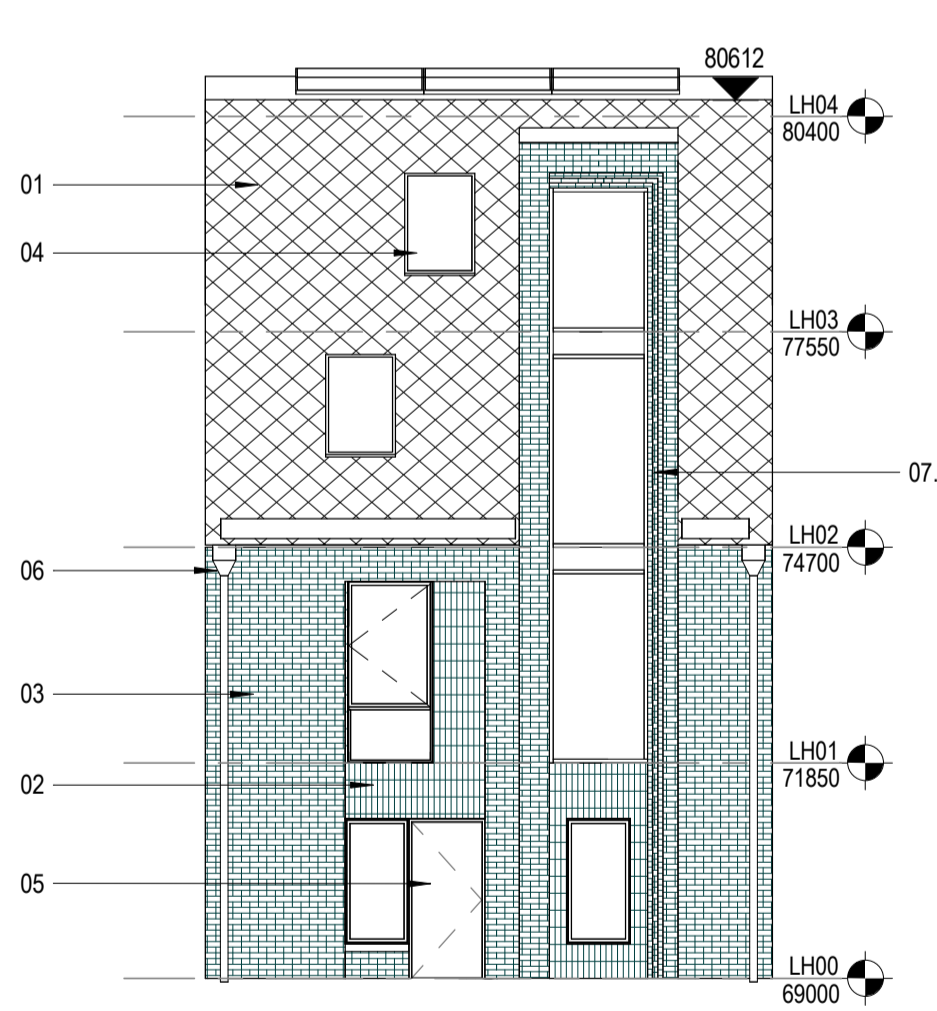

5 Front Elevation
1 : 100

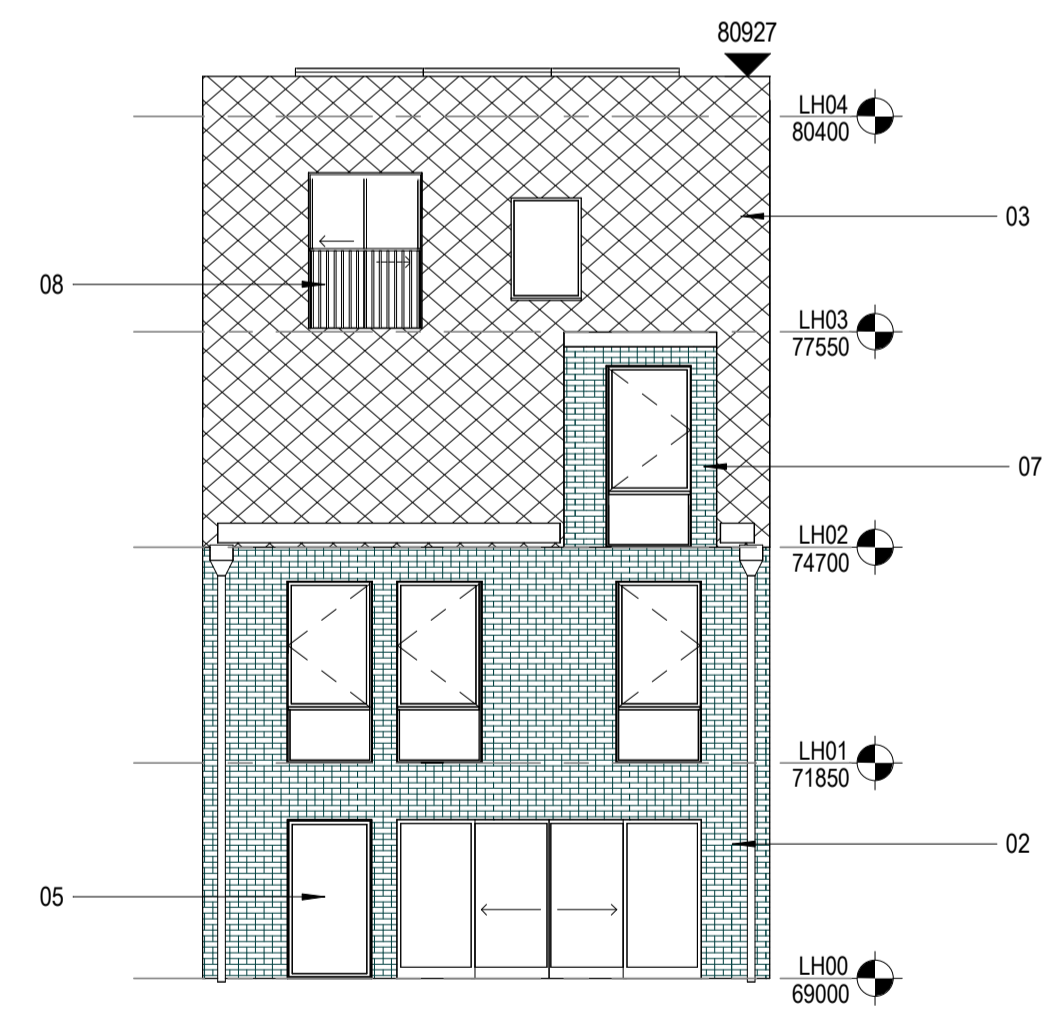

6 Rear Elevation
1 : 100

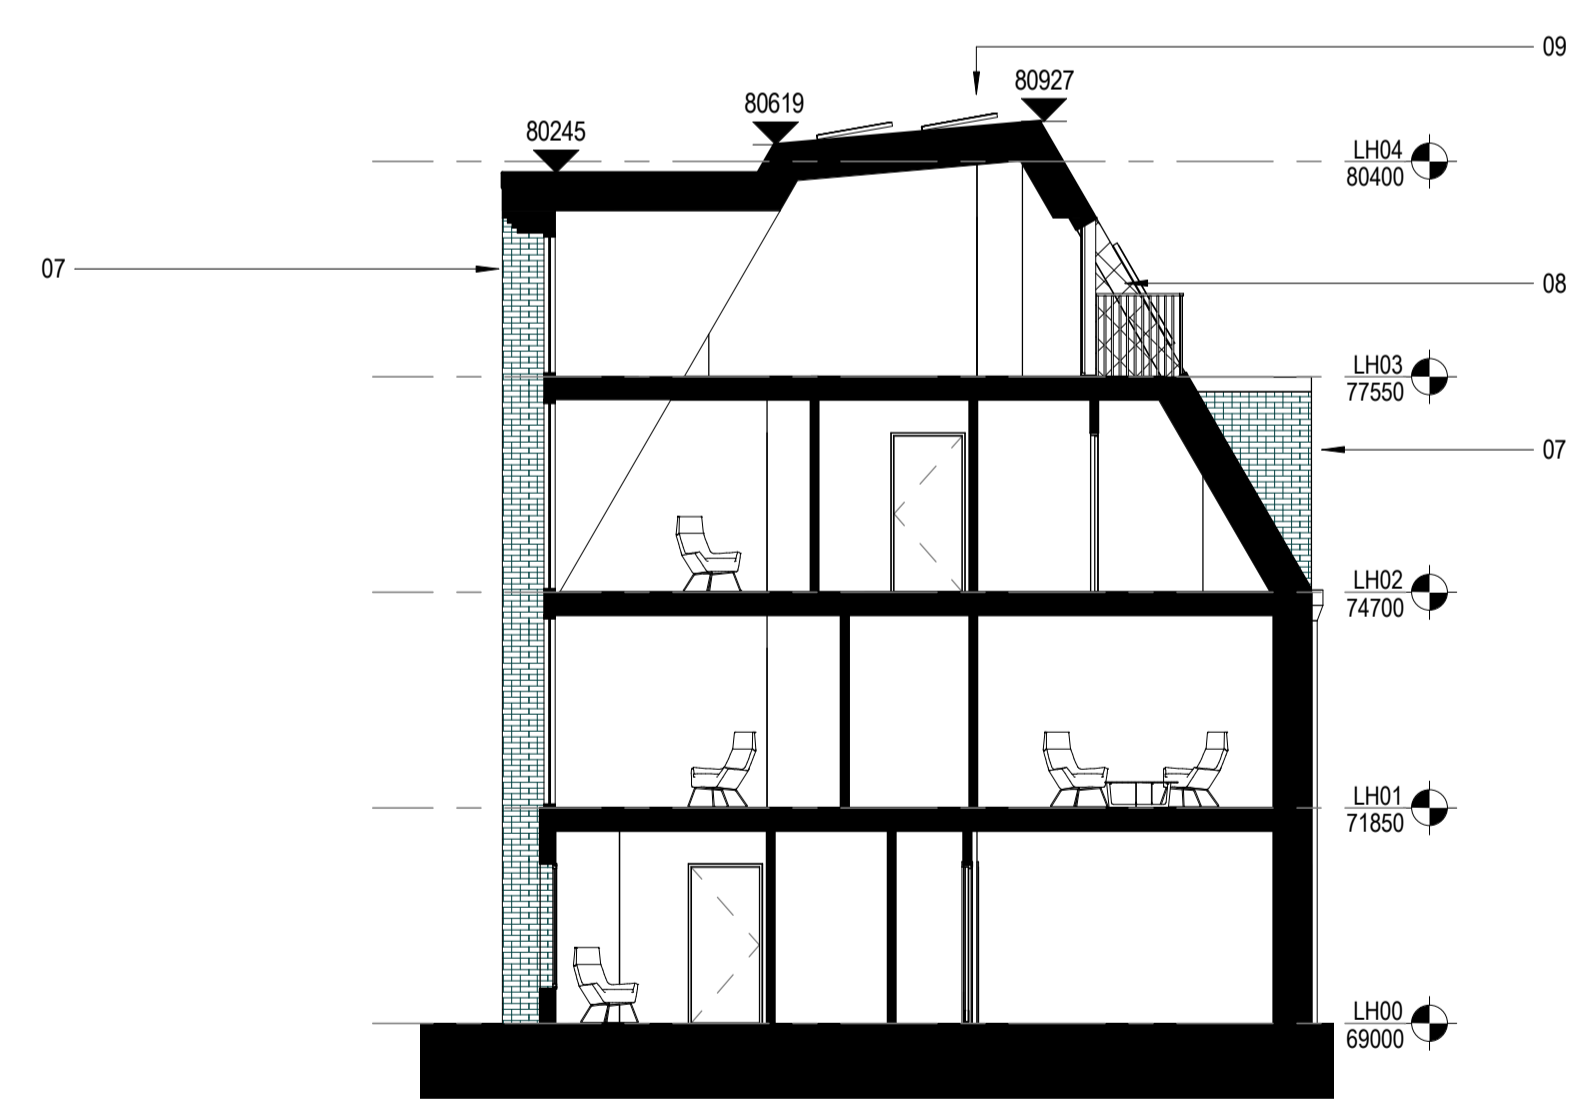

7 Front to Rear Section
1 : 100

NO.	DATE	BY	CHKD	REVISION

Penoyre & Prasad

The White Chapel Building
 10 Whitechapel High Street
 London E1 9QS
 020 7250 3477
 penoyreprasad.com

Client
 Bristol, Clifton & West of England
 Zoological Society Ltd (BCWEZS)
 Project
 BRISTOL ZOO GARDENS


Drawing Title
 Lake House - Proposed Plans,
 Section, Elevations (LH1)


Purpose of Issue
 Planning
 Status code
 S2
 Scale @ A1
 As Indicated

Drawing Number
 Project Originator Volume Level Type Role Number
 BZG · PPA · LH · ZZ · DR · A · 1101

Revision
 PL1

Refer to drawing LH-2503 for example of combined elevations

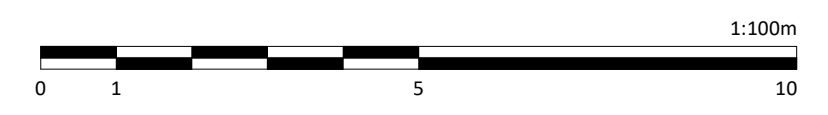


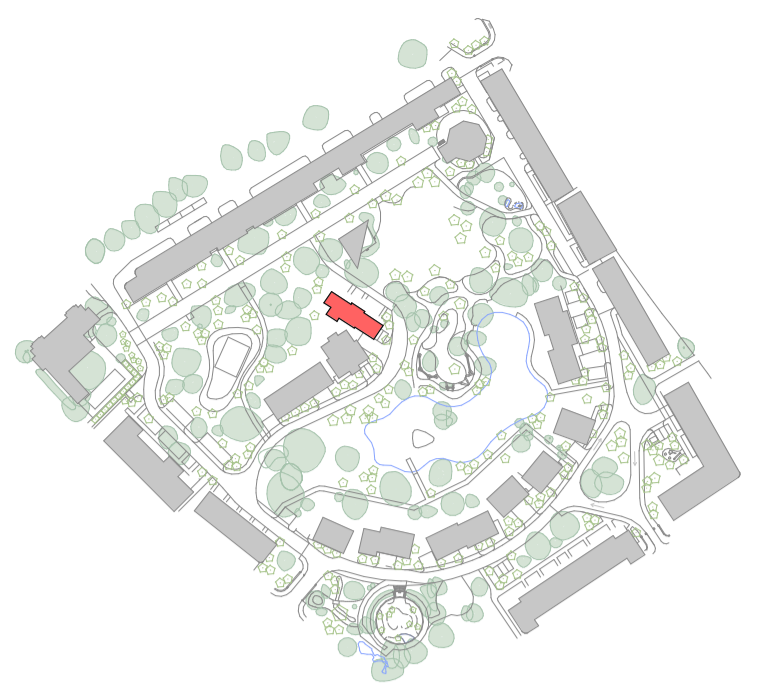

© Penoyre & Prasad
 Contractors do not scale from this drawing.
 Dimensions are to be verified on site prior to construction.
 Ordnance Survey Data reproduced by permission of Ordnance Survey® on behalf of Her Majesty's Stationery Office. © Crown Copyright. All rights reserved.
 Penoyre & Prasad are a trading division of Perkins & Will UK Ltd

Drawing Legend

- Existing Building Retained
- New Proposed

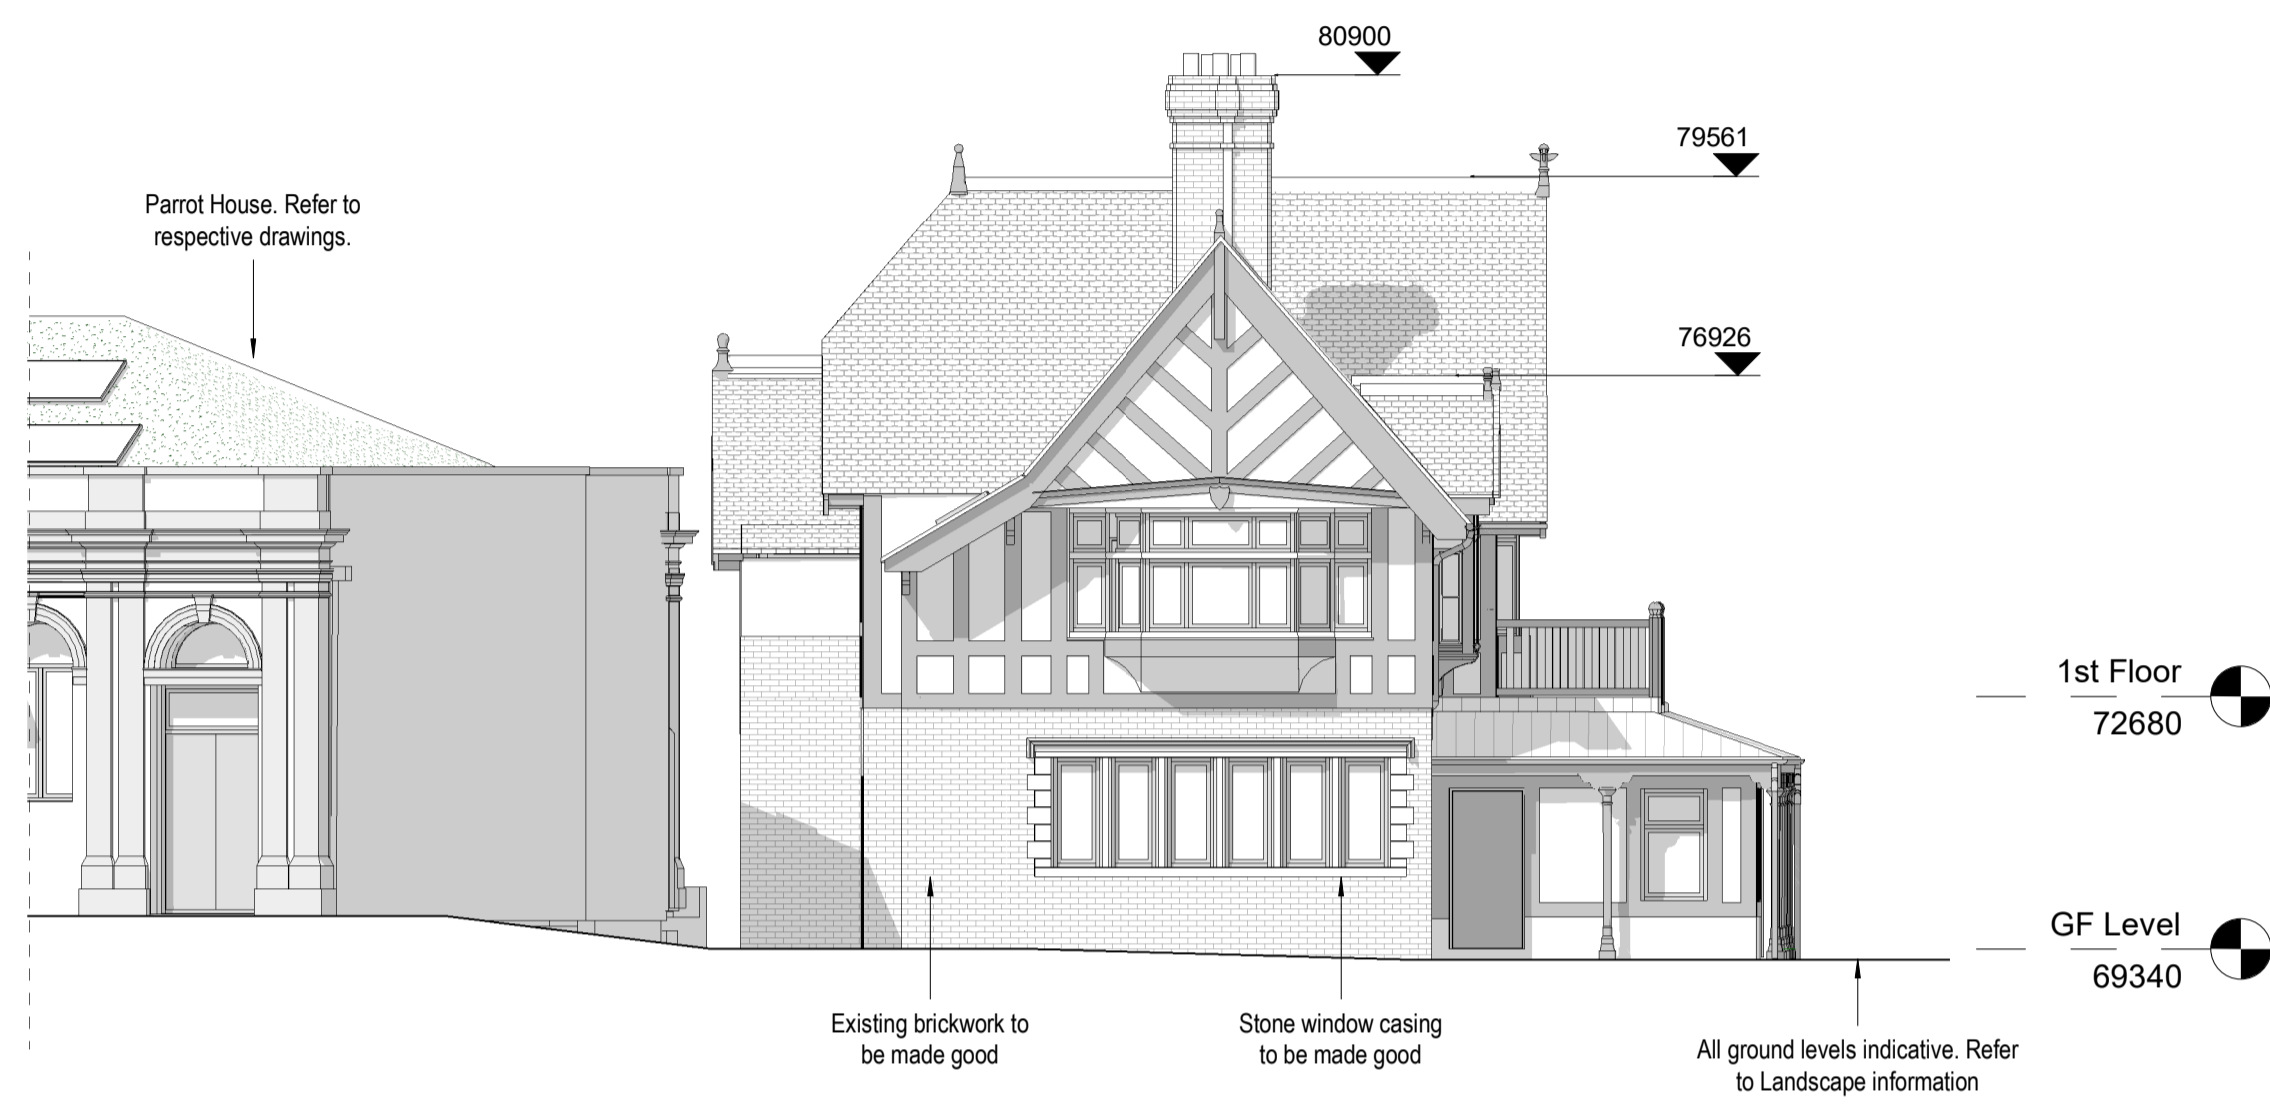

1 Museum - South Elevation Proposed
 1: 100



2 Museum - East Elevation Proposed
 1: 100



3 Museum - North Elevation Proposed
 1: 100



4 Museum - West Elevation Proposed
 1: 100

REVISIONS			
NO.	DESCRIPTION	DATE	BY

Penoyre & Prasad

The White Chapel Building
 10 Whitechapel High Street
 London E1 6QS
 020 7250 3477
 penoyreprasad.com

Client
 Bristol, Clifton & West of England
 Zoological Society Ltd (BCWEZS)

Project
 BRISTOL ZOO GARDENS


Drawing Title
 Museum Proposed Elevations

Purpose of Issue
 Planning

Status code
 S2
 Scale @ A1
 As indicated


Drawing Number
 Project Originator Volume Level Type Role Number
 BZG · PPA · MU · ZZ · DR · A · 2501

Revision
 PL1

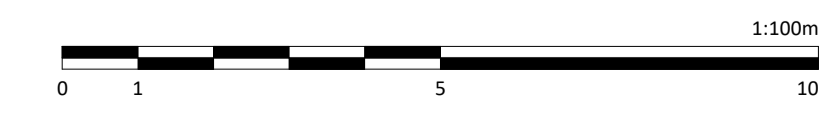




© Penoyre & Prasad
 Contractors do not scale from this drawing.
 Dimensions are to be verified on site prior to construction.
 Ordnance Survey Data reproduced by permission of Ordnance Survey®; on
 behalf of Her Majesty's Stationery Office. © Crown Copyright. All rights reserved.
 Penoyre & Prasad are a trading division of Perkins & Will UK Ltd

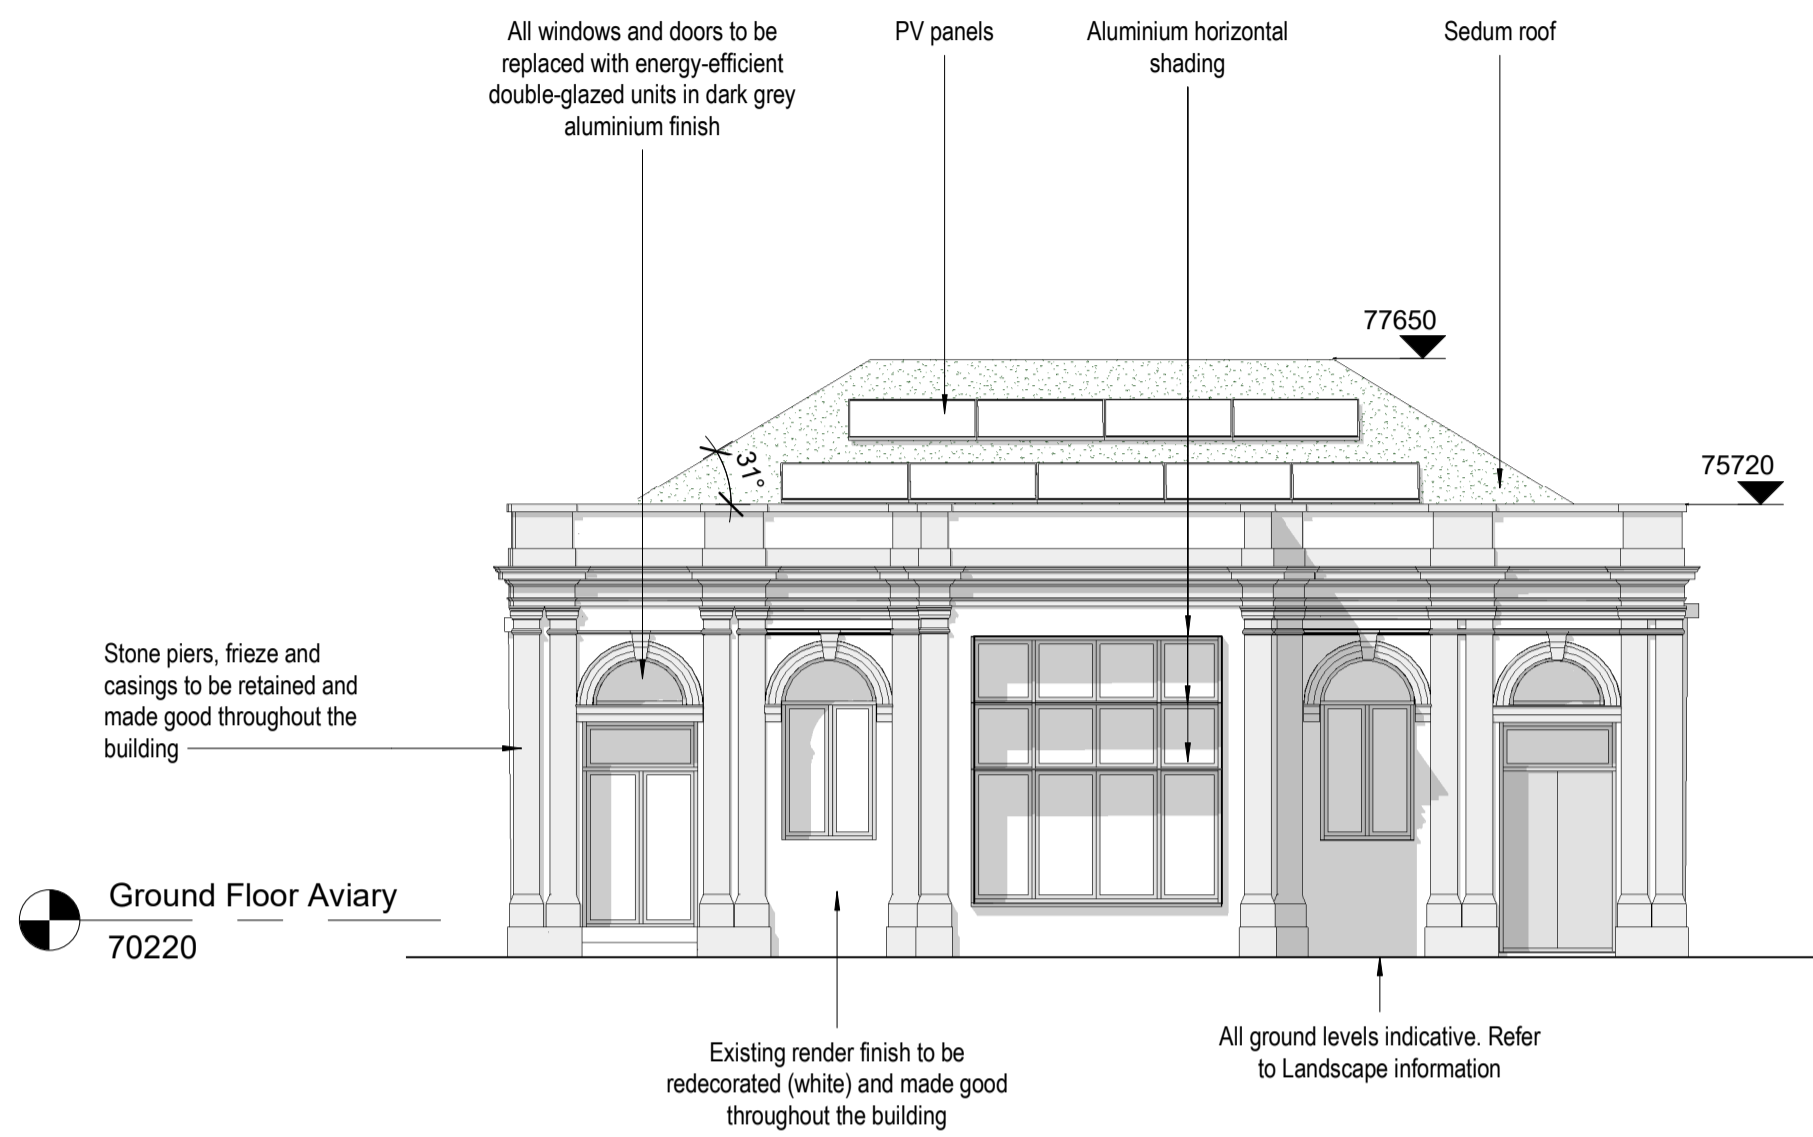


1 Parrot House - South Elevation Proposed
 1 : 100

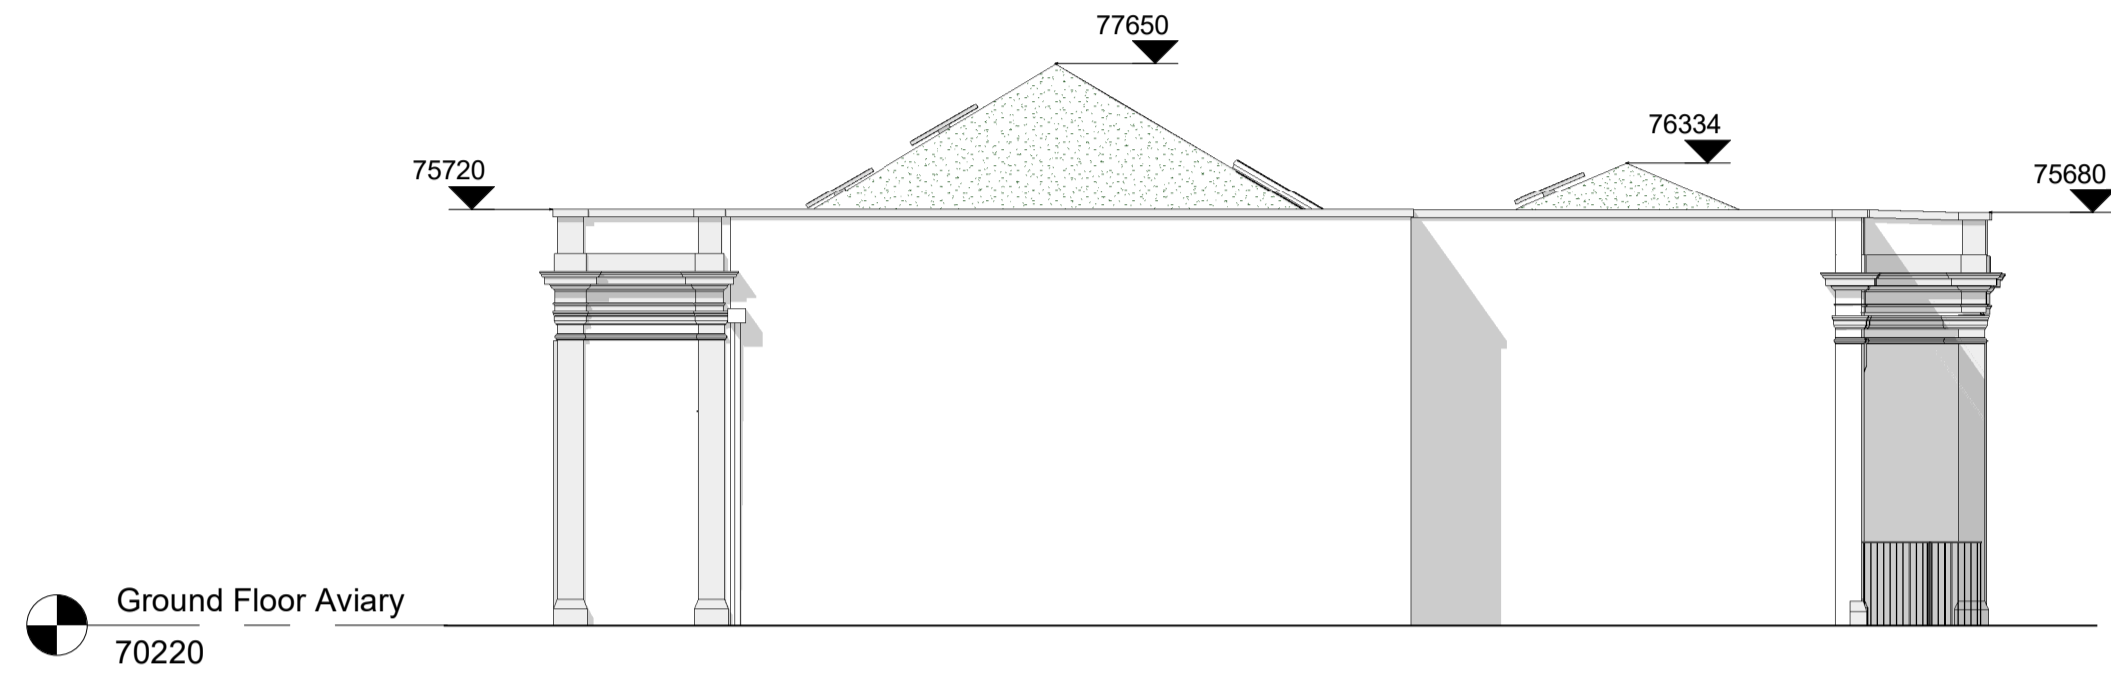

2 Parrot House - East Elevation Proposed
 1 : 100



3 Parrot House - North Elevation Proposed
 1 : 100

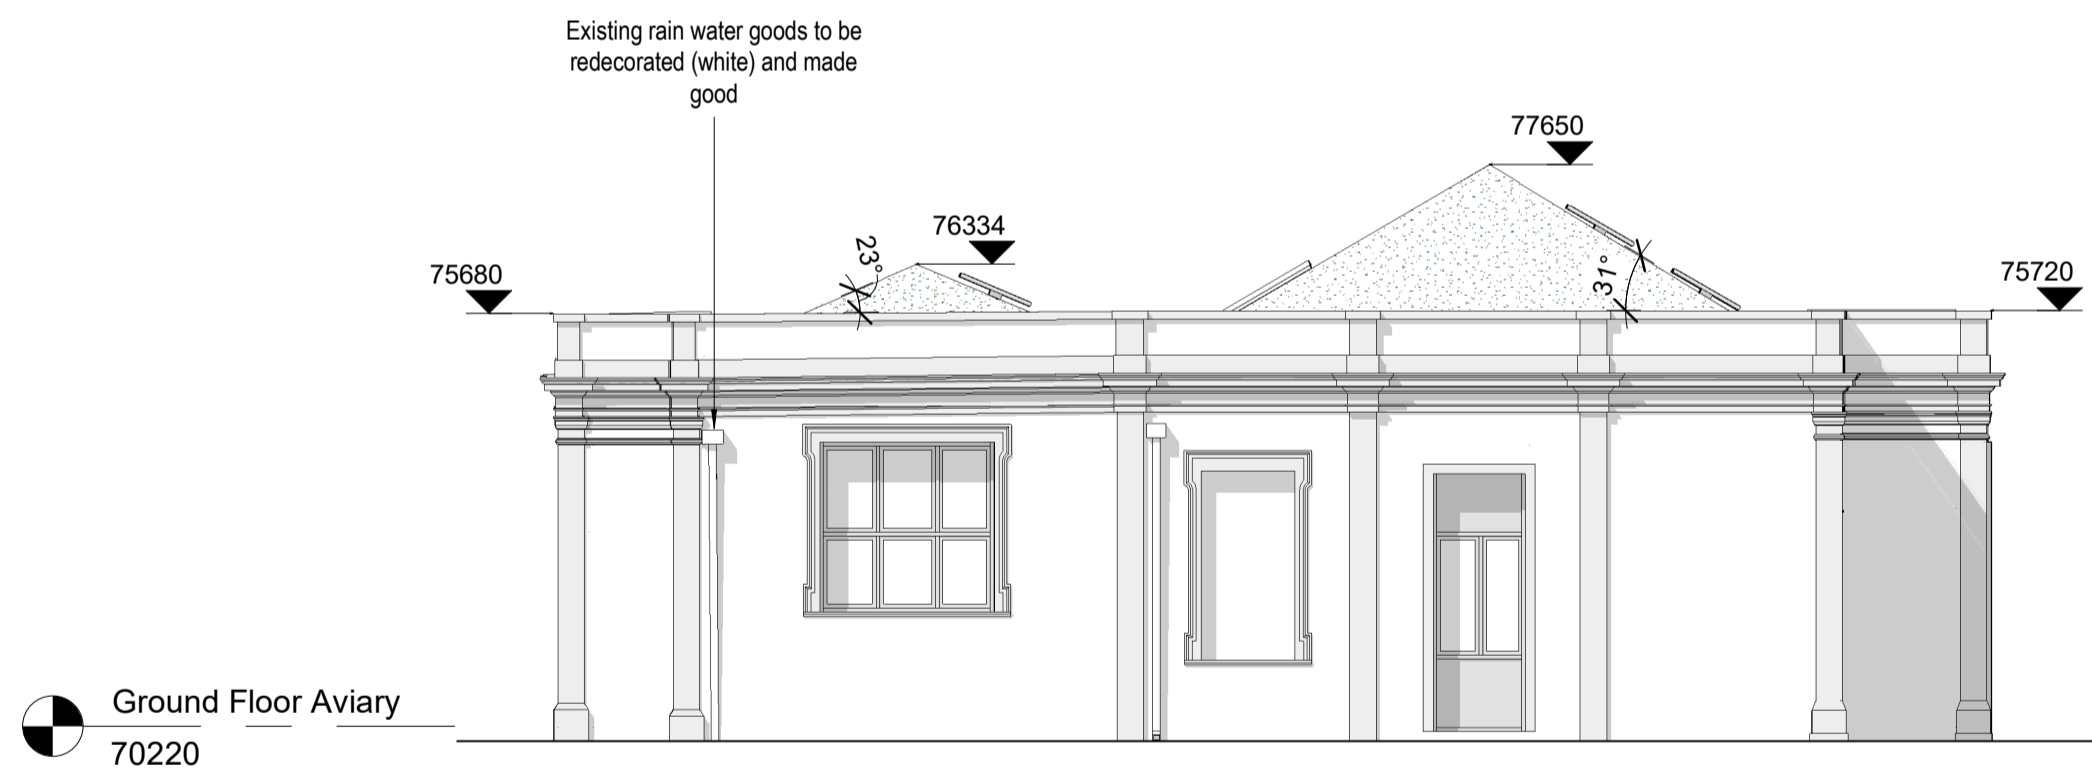

4 Parrot House - West Elevation Proposed
 1 : 100

Penoyre & Prasad

The White Chapel Building
 10 Whitechapel High Street
 London E1 4RS
 020 7250 3477
 penoyreprasad.com


Client
**Bristol, Clifton & West of England
 Zoological Society Ltd (BCWEZS)**
 Project
BRISTOL ZOO GARDENS


Drawing Title
Parrot House Proposed Elevations

Purpose of Issue
 Planning
 Status code
 S2
 Scale @ A1
 As indicated


Drawing Number	Originator	Volume	Level	Type	Role	Number
BZG	PPA	MU	ZZ	DR	A	2500

Revision
 PL1

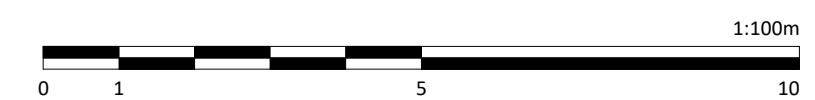


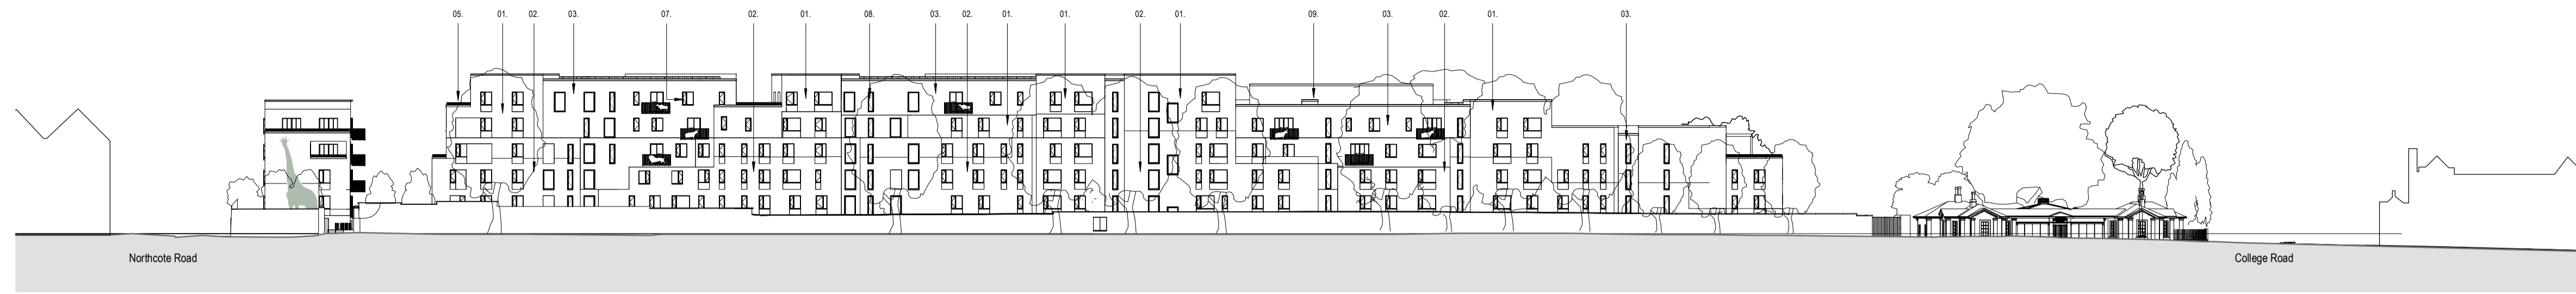


1 Street Elevation - Clifton Downs
1 : 500

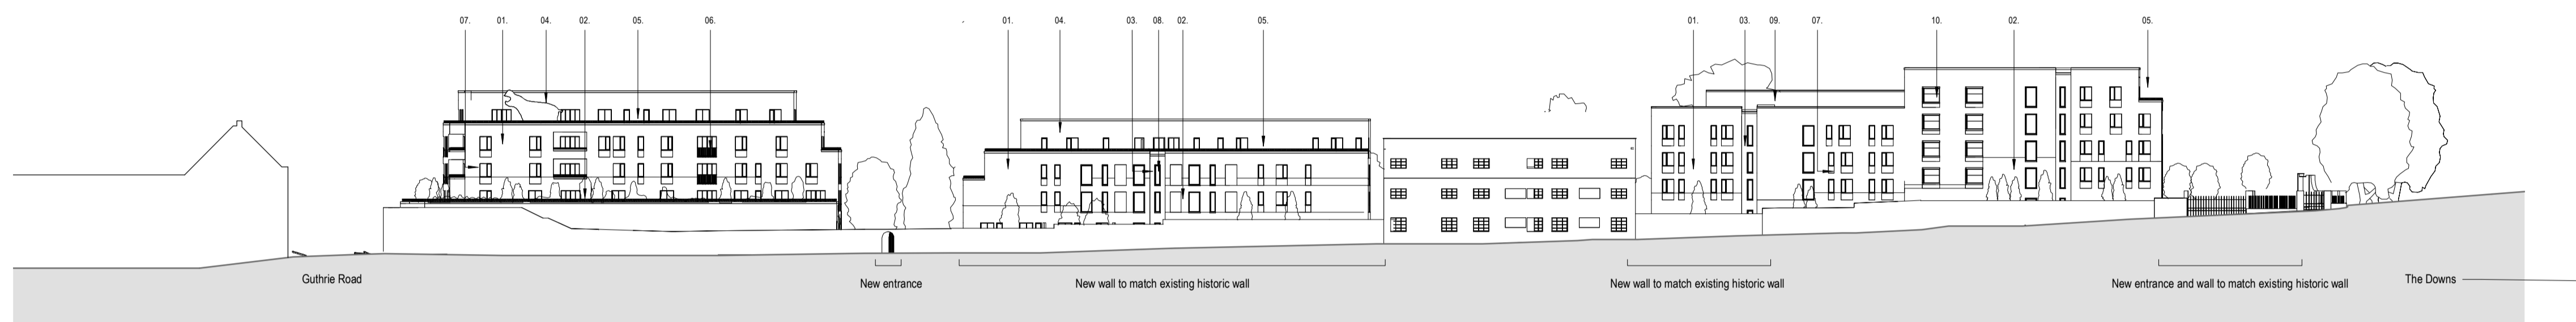


2 Street Elevation - Northcote Road
1 : 500

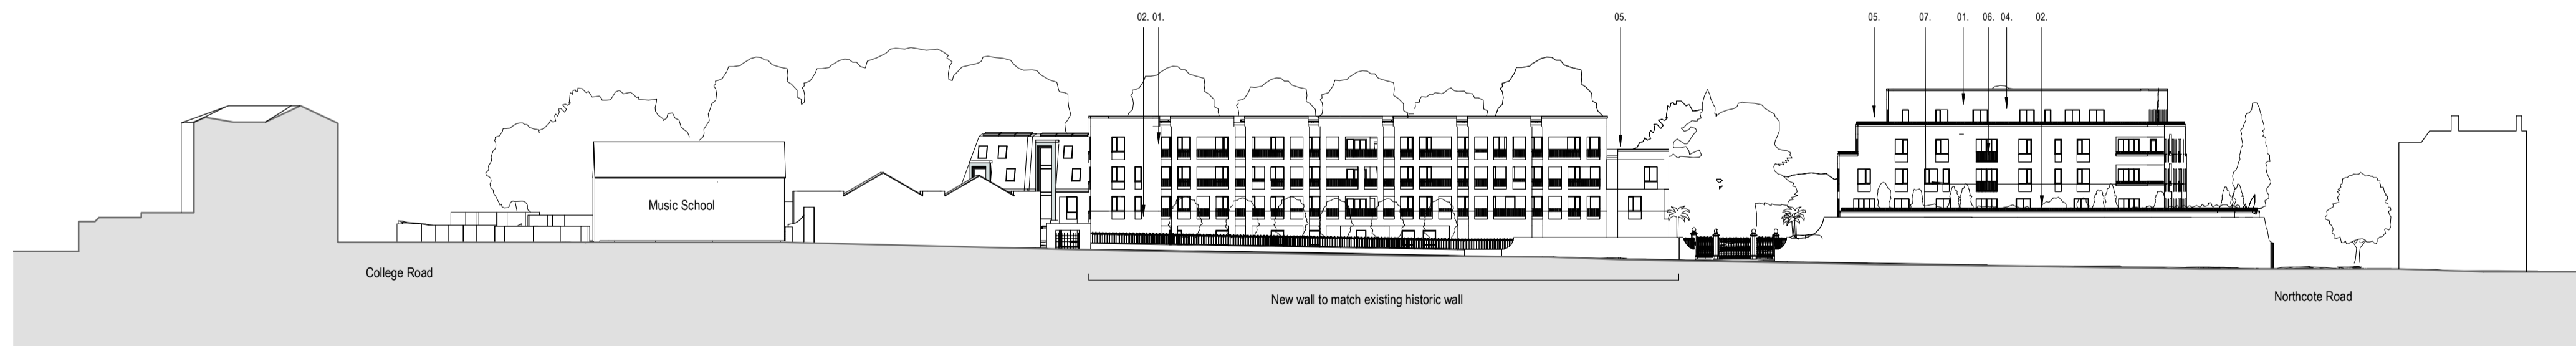

3 Street Elevation - Guthrie Road
1 : 500

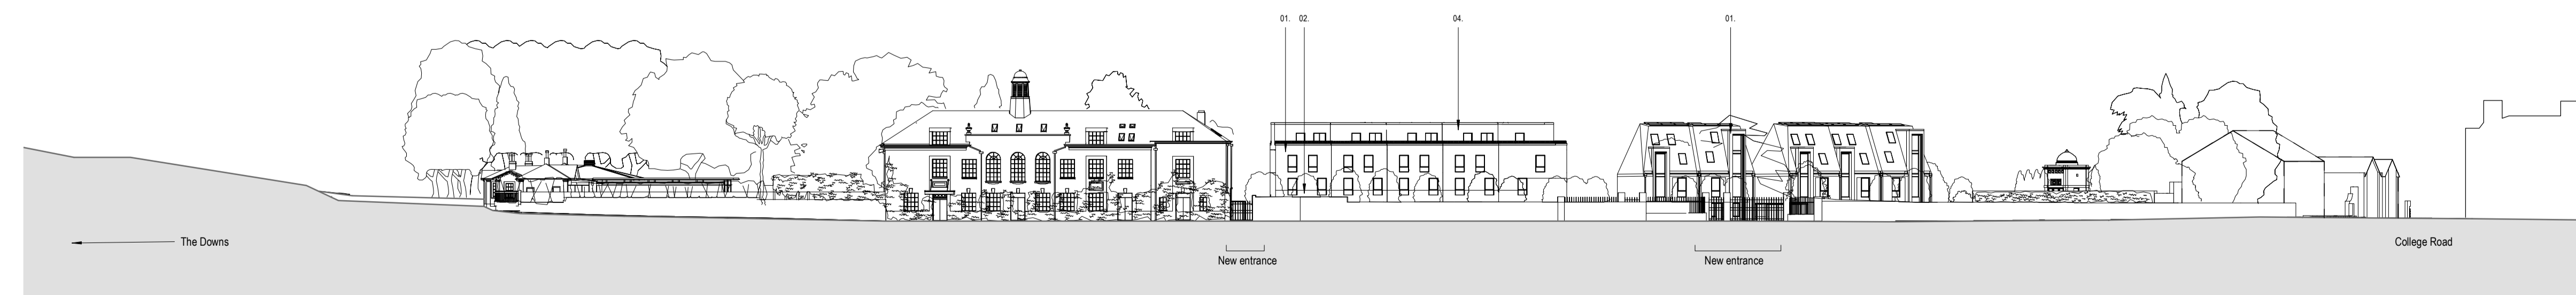

4 Street Elevation - College Road
1 : 500

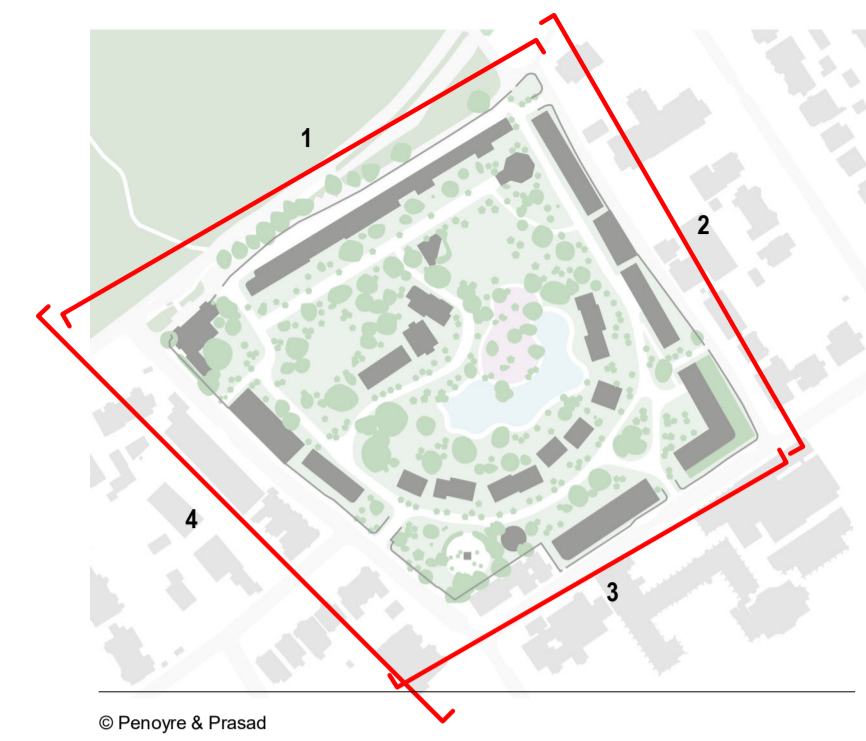

© Penoyre & Prasad
Contractors do not scale from this drawing. Dimensions are to be verified on site prior to construction.
Ordnance Survey Data reproduced by permission of Ordnance Survey® on behalf of Her Majesty's Stationery Office. © Crown Copyright. All rights reserved.
Penoyre & Prasad are a trading division of Perkins & Will UK Ltd

Elevation Key

- 01. Brick
- 02. Brick (corduroy)
- 03. Glazed brick
- 04. Building set back
- 05. Brick balustrade with metal railing
- 06. Bolt-on balcony with metal railing
- 07. Window with recessed brickwork
- 08. AOV
- 09. Rooftop plant
- 10. Angled bay window with translucent glazing (to 1.7m above FFL) facing east to Northcote Road. Clear opening side light facing south.

NO.	DATE	BY	CHKD	DESCRIPTION
01	11.02.20	PPA	PPA	Planning App
02	11.02.20	PPA	PPA	Planning App
03	11.02.20	PPA	PPA	Planning App
04	11.02.20	PPA	PPA	Planning App

Penoyre & Prasad

The White Chapel Building
10 Whitechapel High Street
London E1 9QS
020 7260 3477
penoyreprasad.com

Client
**Bristol, Clifton & West of England
Zoological Society Ltd (BCWEZS)**
Project
Bristol Zoo Gardens

Drawing Title
**Site street Elevation - NW, NE, SW,
and SE - Proposed**

Purpose of Issue
FOR INFORMATION
Status code
S2
Scale @ A1
As indicated, 1:500

Drawing Number
Project Originator Volume Level Type Role Number
BZG · PPA · ZZ · XX · DR · A · 2501

Revision
PL3

