



## AGENDA ITEM NO. 10

### STOCKWOOD, HENGROVE & WHITCHURCH NEIGHBOURHOOD PARTNERSHIP 16<sup>TH</sup> MARCH 2016

**Report of:** Thor Sever

**Title:** s106 funded Bus Stops

**Contact Telephone Number:**

#### RECOMMENDATIONS

To note the preliminary designs

1. Attached are 'preliminary' designs for the non-devolved section 106 bus stops. Drawings 5, 6 & 7 are to be funded by the Petherton Road section 106 and feature pole and flag stops only.
2. Whilst drawings 3 & 4 are more section 106's for shelters on Fortfield Road and Wharncliffe Gardens.
3. The NP has previously commented and agreed the bus stop locations.

#### Legal Information

When councillors decide how the wellbeing fund is spent they should have due regard to the public sector equality duty that applies to all public bodies. This duty is contained in the Equality Act 2010 and came in to force on 6 April 2011. It replaces previous equality duties under the Sex Discrimination, Race Relations and Disability Discrimination Acts.

The duty means that councillors are required to have due regard to the need to:

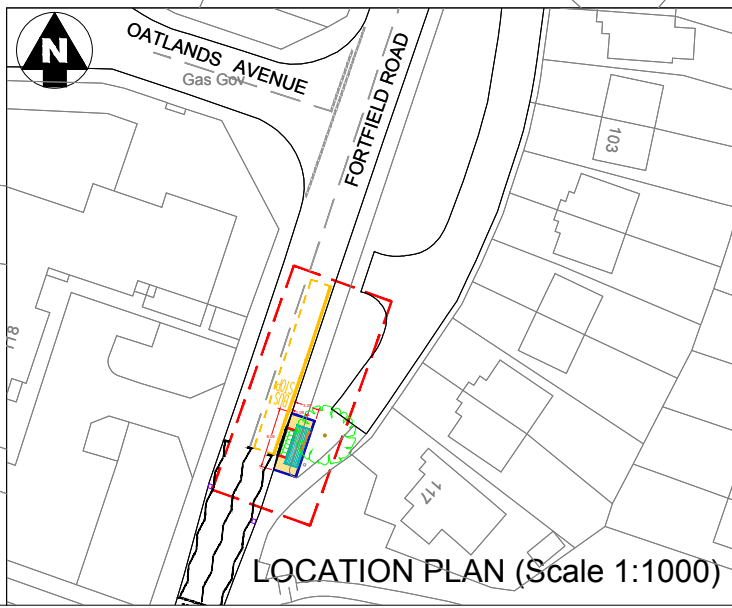
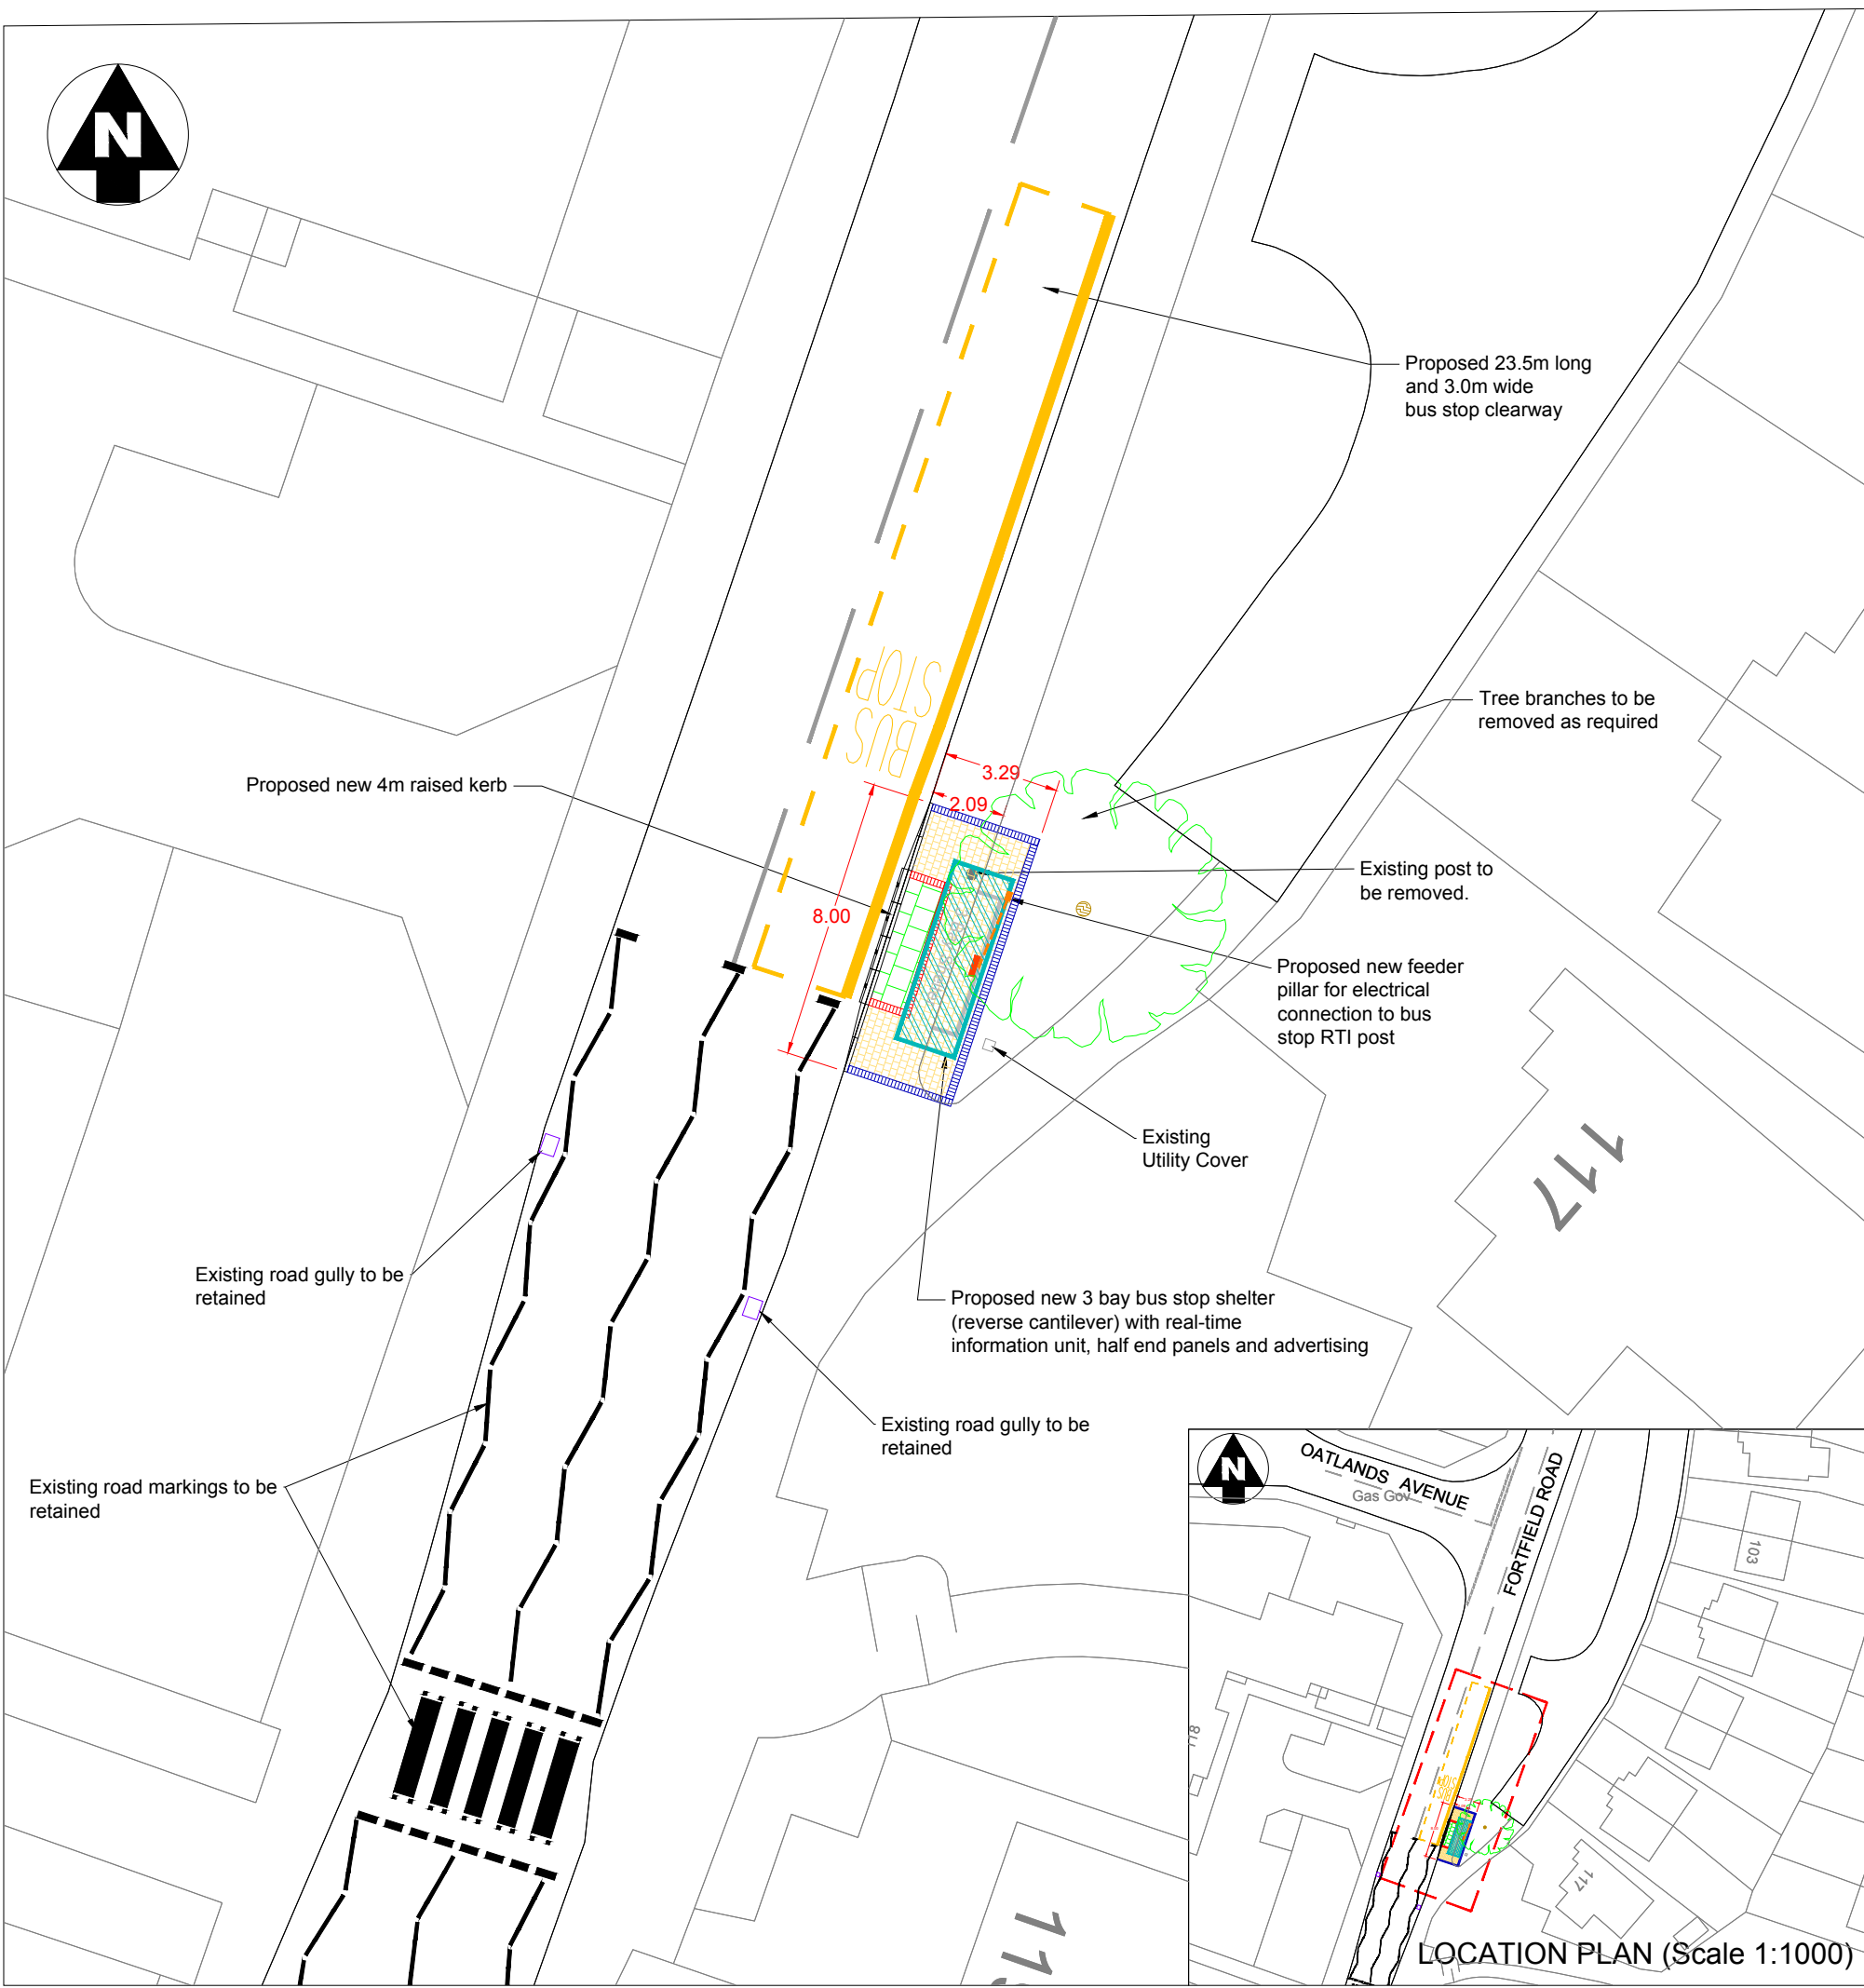
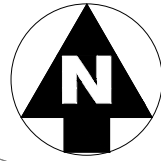
- Eliminate unlawful discrimination, harassment and victimisation and other conduct prohibited under the Act

- Promote equality of opportunity between different groups
- Foster good relations between people from different groups

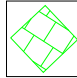
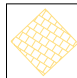
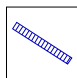
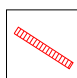
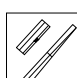


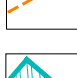
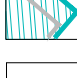
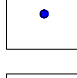
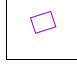
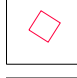
The duty covers the following protected characteristics:

- Disability, Sexual orientation, Age, Gender reassignment, Religion and belief; Sex, Race, Pregnancy and maternity.

It also applies to marriage and civil partnership, but only in respect of the requirement to eliminate discrimination and harassment.

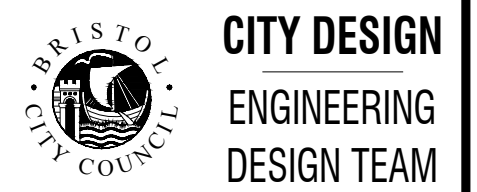


# KEY

-  600x600x63 Bar faced PCC Bus Stop Slab
-  60 'Marshals' Tegular pavers in random pattern
-  200x100x65 Clay Block Paver (Blue)
-  200x100x65 Clay Block Paver (Red)
-  220 'Charcon' Bus Kerb
-  250x150x1050 feeder pillar BDP50
-  50 orange duct for electrical cable
-  Proposed bus shelter supplied and installed by others
-  Lamp Column
-  Existing Road Gully
-  Utility covers to be raised / lowered
-  Bin (Evolution) 660mm x 400mm

## NOTES:

1. All dimensions are in metres unless otherwise stated.



(Brunel House, Floor 2, Brandon Wing)  
Bristol City Council, PO Box 3176, BS3 9FS  
Tel: 0117 92 22000

This map is reproduced from Ordnance Survey material with permission of Ordnance Survey on behalf of the Controller of Her Majesty's Stationery Office (c) Crown copyright. Unauthorised reproductions infringes Crown copyright and may lead to prosecution or civil proceedings. Bristol City Council, Licence No. 100023406.

Rev.	Date	Description	By

Project  
**Bus Stops Section 106 Assorted**

Title  
**Oatlands Avenue Outbound Bus Stop upgrade General Arrangement**

Client  
**Sustainable Transport - Thor Sever**

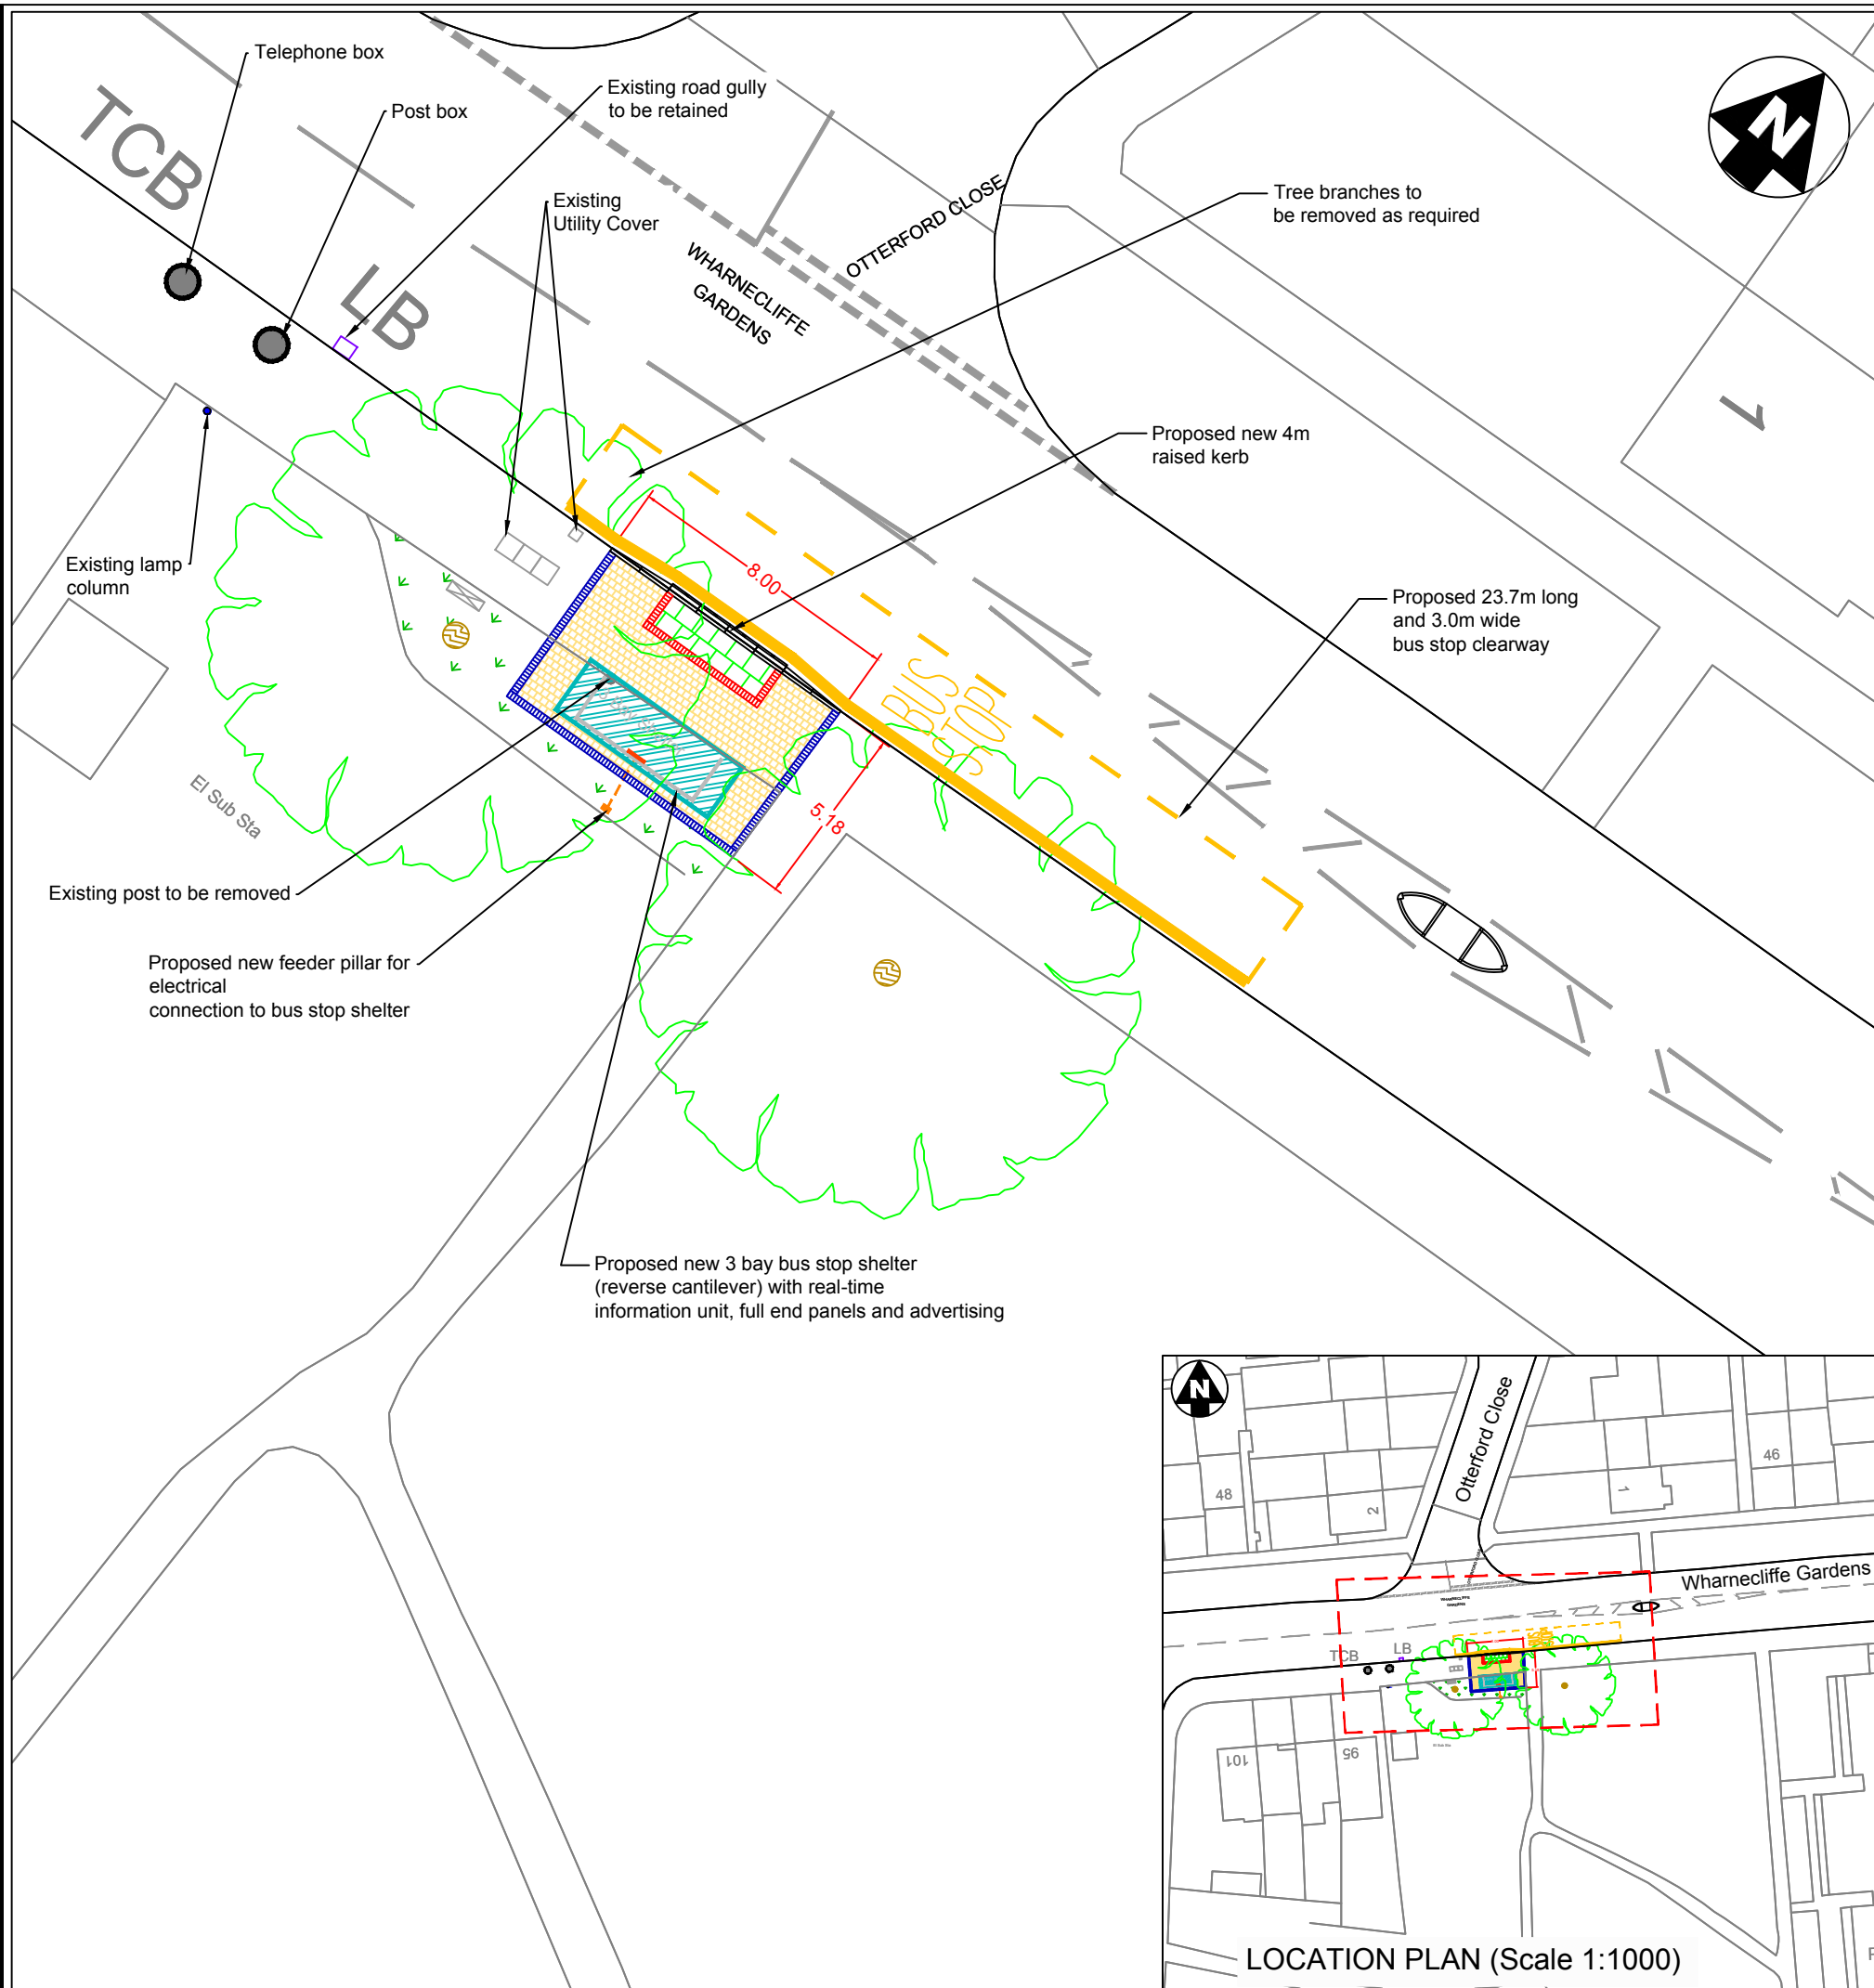
Project Manager <b>Nathaniel Davis</b>	Scale <b>1:200 @ A3</b>
Telephone Number <b>0117 9223135</b>	Checked by
Drawn by <b>AG</b>	Date Issued
Date Drawn	Issued by

STATUS





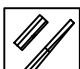
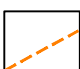


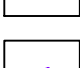


<input checked="" type="checkbox"/> Preliminary	<input type="checkbox"/> Tender	<input type="checkbox"/> Construction	<input type="checkbox"/> As Built
---	---------------------------------	---------------------------------------	-----------------------------------

DRAWING NUMBER

Project Number <b>E15046</b>	Drawing <b>- PD102 -</b>	Revision <b>01</b>
---------------------------------	-----------------------------	-----------------------




# KEY

-  600x600x63 Bar faced PCC Bus Stop Slab
-  60 'Marshals' Tegular pavers in random pattern
-  200x100x65 Clay Block Paver (Blue)
-  200x100x65 Clay Block Paver (Red)
-  220 'Charcon' Bus Kerb
-  50 orange duct for electrical cable
-  Bus stop flag and RTI unit
-  Lamp Column
-  Existing Road Gully
-  Utility covers to be raised / lowered
-  Proposed bus shelter supplied and installed by others

## NOTES:

1. All dimensions are in metres unless otherwise stated.



**CITY DESIGN  
ENGINEERING  
DESIGN TEAM**  
 (Brunel House, Floor 2, Brandon Wing)  
 Bristol City Council, PO Box 3176, BS3 9FS  
 Tel: 0117 92 22000

This map is reproduced from Ordnance Survey material with permission of Ordnance Survey on behalf of the Controller of Her Majesty's Stationery Office (c) Crown copyright. Unauthorised reproductions infringes Crown copyright and may lead to prosecution or civil proceedings. Bristol City Council. Licence No. 100023406.

Rev.	Date	Description	By

Project  
**Bus Stops Section 106  
 Assorted**

Title  
**Wharnecliffe Gardens  
 Bus Stop upgrade  
 General Arrangement**

Client  
**Sustainable Transport - Thor Sever**

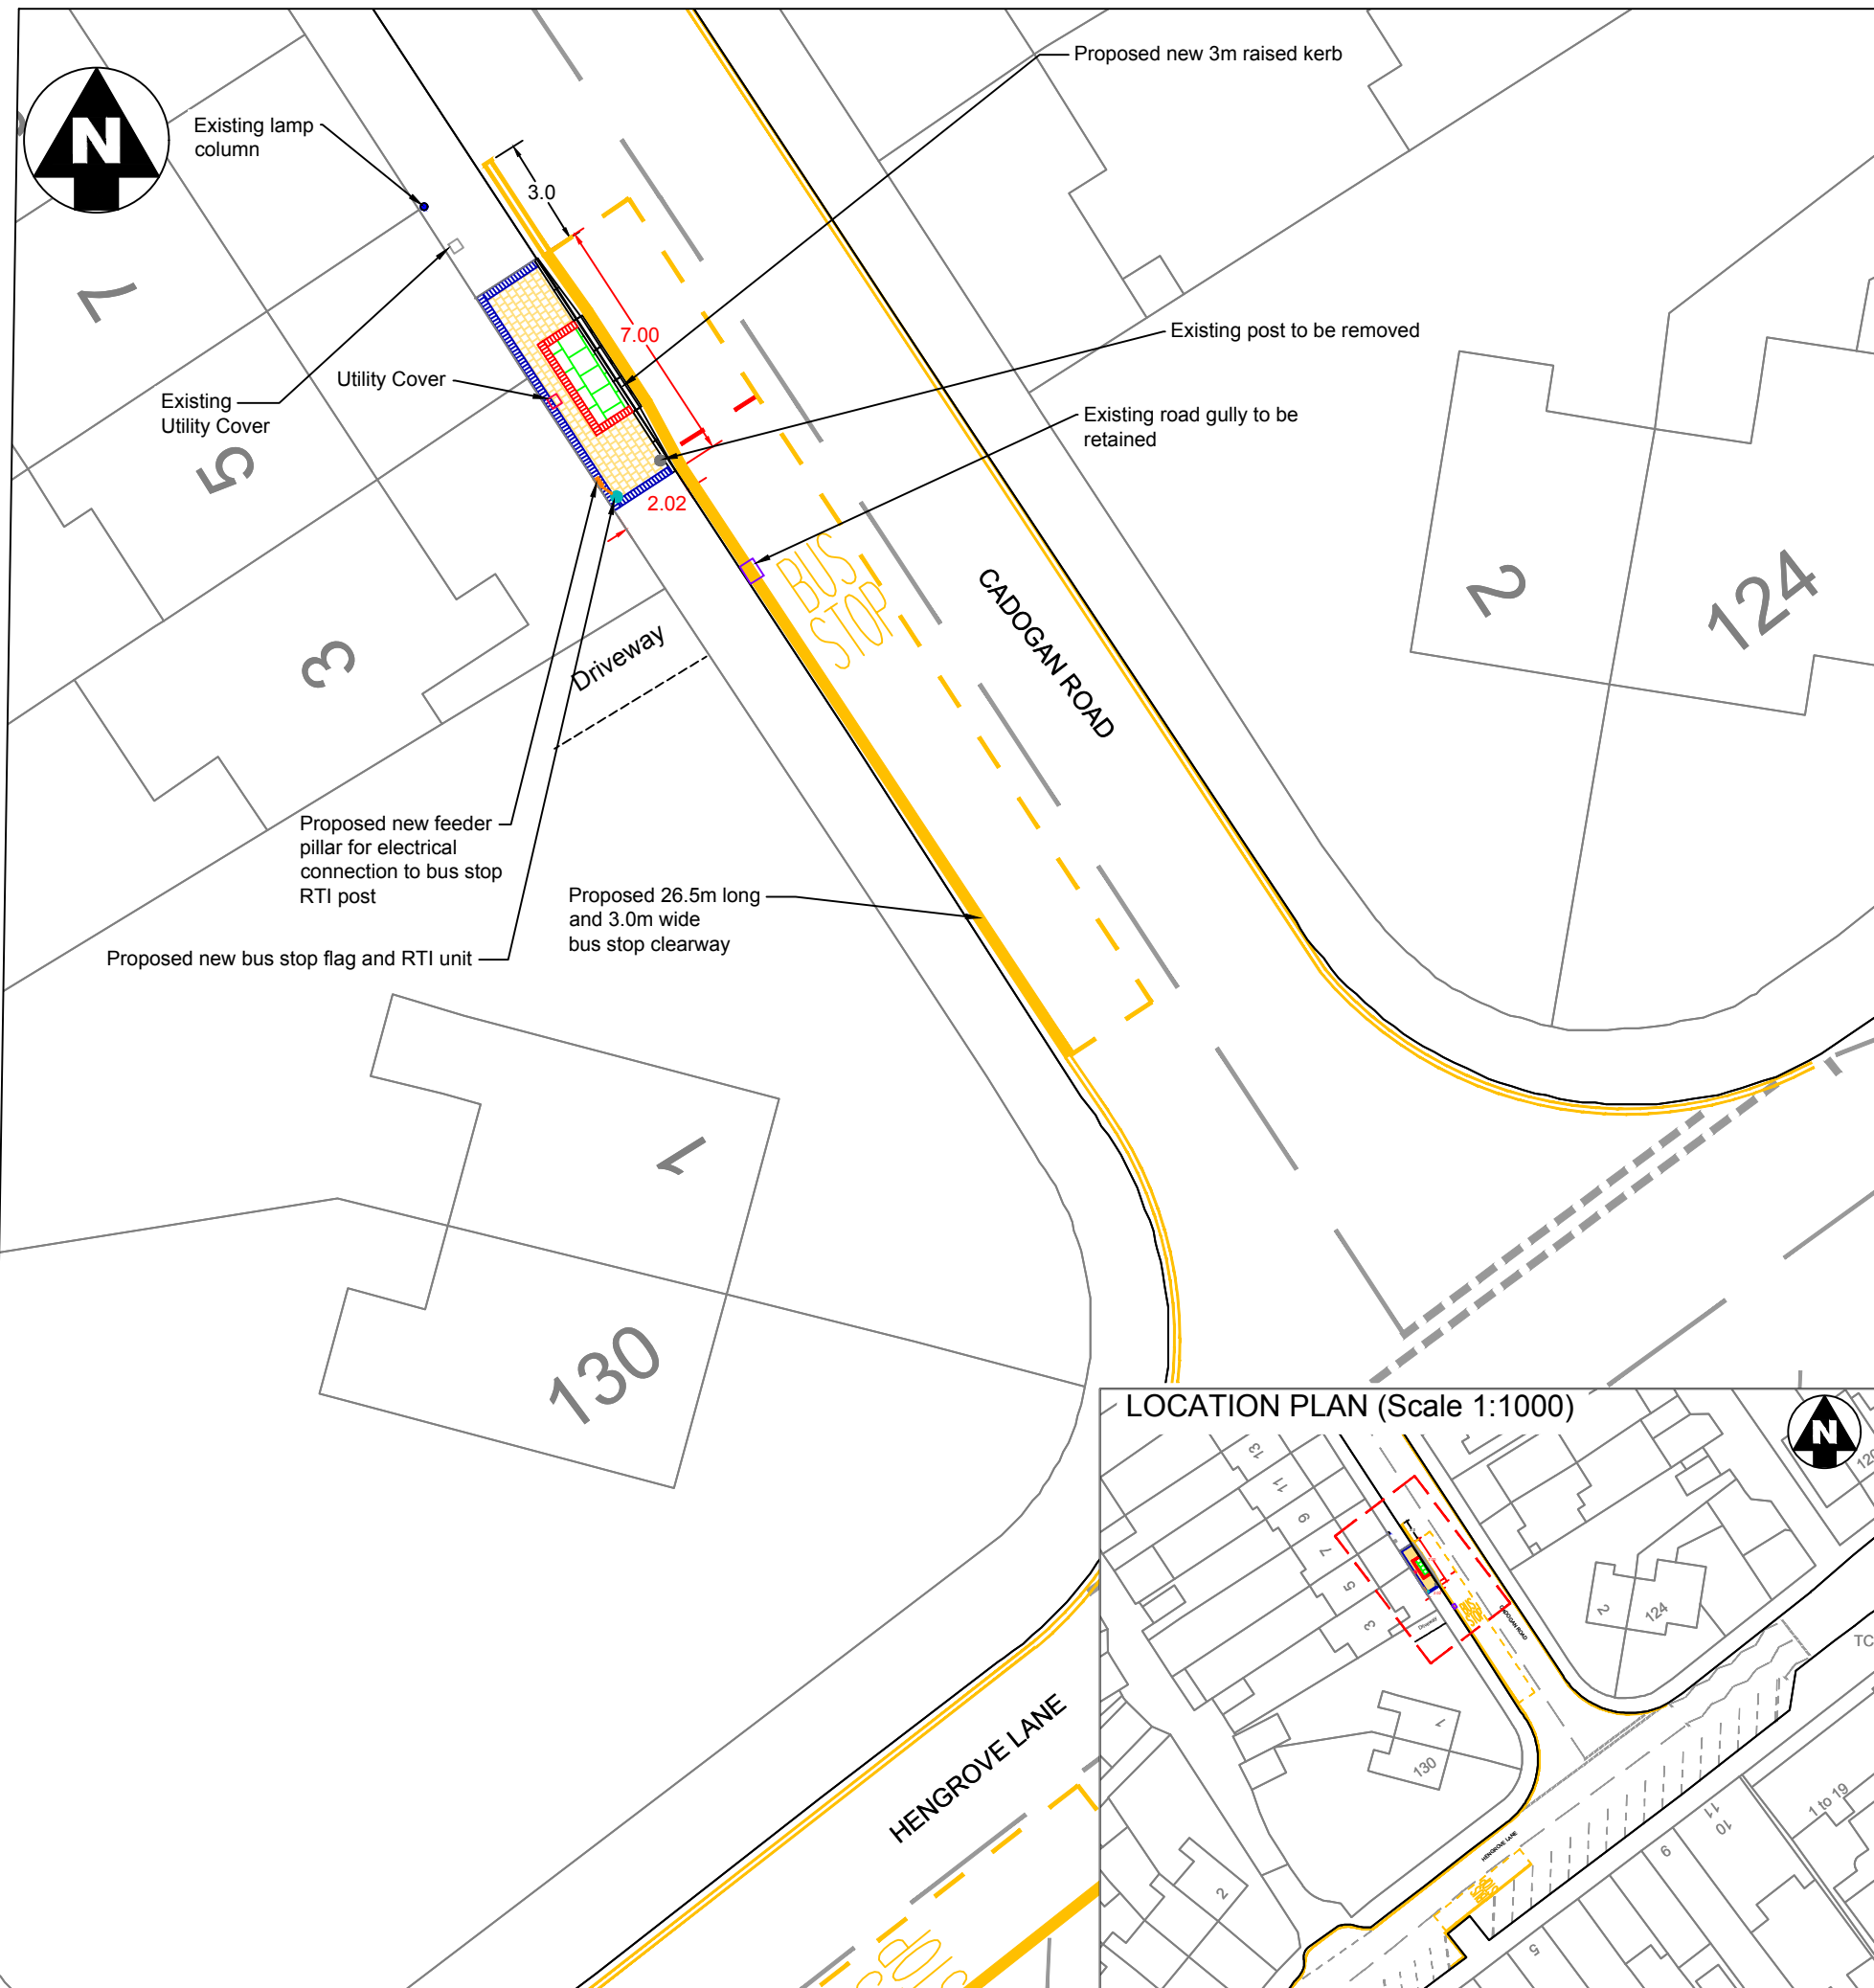
Project Manager <b>Nathaniel Davis</b>	Scale <b>1:200 @ A3</b>
Telephone Number <b>0117 9223135</b>	Checked by
Drawn by <b>AG</b>	Date Issued
Date Drawn	Issued by

STATUS



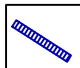
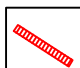




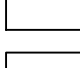

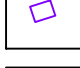
Preliminary    Tender    Construction    As Built

DRAWING NUMBER

Project Number   Drawing   Revision  
**E15046 - PD103 - 01**




# KEY

-  600x600x63 Bar faced PCC Bus Stop Slab
-  60 'Marshals' Tegular pavers in random pattern
-  200x100x65 Clay Block Paver (Blue)
-  200x100x65 Clay Block Paver (Red)
-  220 'Charcon' Bus Kerb
-  250x150x1050 feeder pillar BDP50
-  50 orange duct for electrical cable
-  Bus stop flag and RTI unit
-  Lamp Column
-  Existing Road Gully
-  Utility covers to be raised / lowered

## NOTES:

1. All dimensions are in metres unless otherwise stated.


**CITY DESIGN  
ENGINEERING  
DESIGN TEAM**  
 (Brunel House, Floor 2, Brandon Wing)  
 Bristol City Council, PO Box 3176, BS3 9FS  
 Tel: 0117 92 22000

This map is reproduced from Ordnance Survey material with permission of Ordnance Survey on behalf of the Controller of Her Majesty's Stationery Office (c) Crown copyright. Unauthorised reproductions infringes Crown copyright and may lead to prosecution or civil proceedings. Bristol City Council. Licence No. 100023406.

Rev.	Date	Description	By

Project  
**Bus Stops Section 106  
 Assorted**

Title  
**Cadogan Road Inbound  
 Bus Stop upgrade  
 General Arrangement**

Client  
**Sustainable Transport - Thor Sever**

Project Manager <b>Nathaniel Davis</b> Telephone Number <b>0117 9223135</b> Drawn by <b>AG</b> Date Drawn	Scale <b>1:200 @ A3</b> Checked by  Date Issued  Issued by
---	--

STATUS

Preliminary  
  Tender  
  Construction  
  As Built

DRAWING NUMBER

Project Number	Drawing	Revision
<b>E15046</b>	<b>- PD104 -</b>	<b>01</b>



130

Proposed 15m long and 3.0m wide bus stop clearway

Existing post to be removed. Proposed new bus stop flag and RTI unit

Proposed new 3.87m raised kerb

HENGROVE LANE

Existing road markings to be retained

3.87

5

Proposed new feeder pillar for electrical connection to bus stop RTI post

Existing bollards to be retained

Existing litter bin to be retained

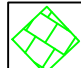

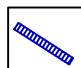






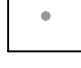
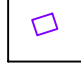
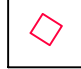
Existing Utility Cover

Existing Utility Cover



LOCATION PLAN (Scale 1:1000)

# KEY

-  600x600x63 Bar faced PCC Bus Stop Slab
-  60 'Marshals' Tegular pavers in random pattern
-  200x100x65 Clay Block Paver (Blue)
-  200x100x65 Clay Block Paver (Red)
-  220 'Charcon' Bus Kerb
-  250x150x1050 feeder pillar BDP50
-  50 orange duct for electrical cable
-  Bus stop flag and RTI unit
-  Bollard
-  Existing Road Gully
-  Utility covers to be raised / lowered
-  Bin (Evolution) 660mm x 400mm

## NOTES:

1. All dimensions are in metres unless otherwise stated..



**CITY DESIGN**  
**ENGINEERING**  
**DESIGN TEAM**

(Brunel House, Floor 2, Brandon Wing)  
 Bristol City Council, PO Box 3176, BS3 9FS  
 Tel: 0117 92 22000

This map is reproduced from Ordnance Survey material with permission of Ordnance Survey on behalf of the Controller of Her Majesty's Stationery Office (c) Crown copyright. Unauthorised reproductions infringes Crown copyright and may lead to prosecution or civil proceedings. Bristol City Council. Licence No. 100023406.

Rev.	Date	Description	By

Project  
**Bus Stops Section 106**  
**Assorted**

Title  
**Cadogan Road Outbound**  
**Bus Stop upgrade**  
**General Arrangement**

Client  
**Sustainable Transport - Thor Sever**

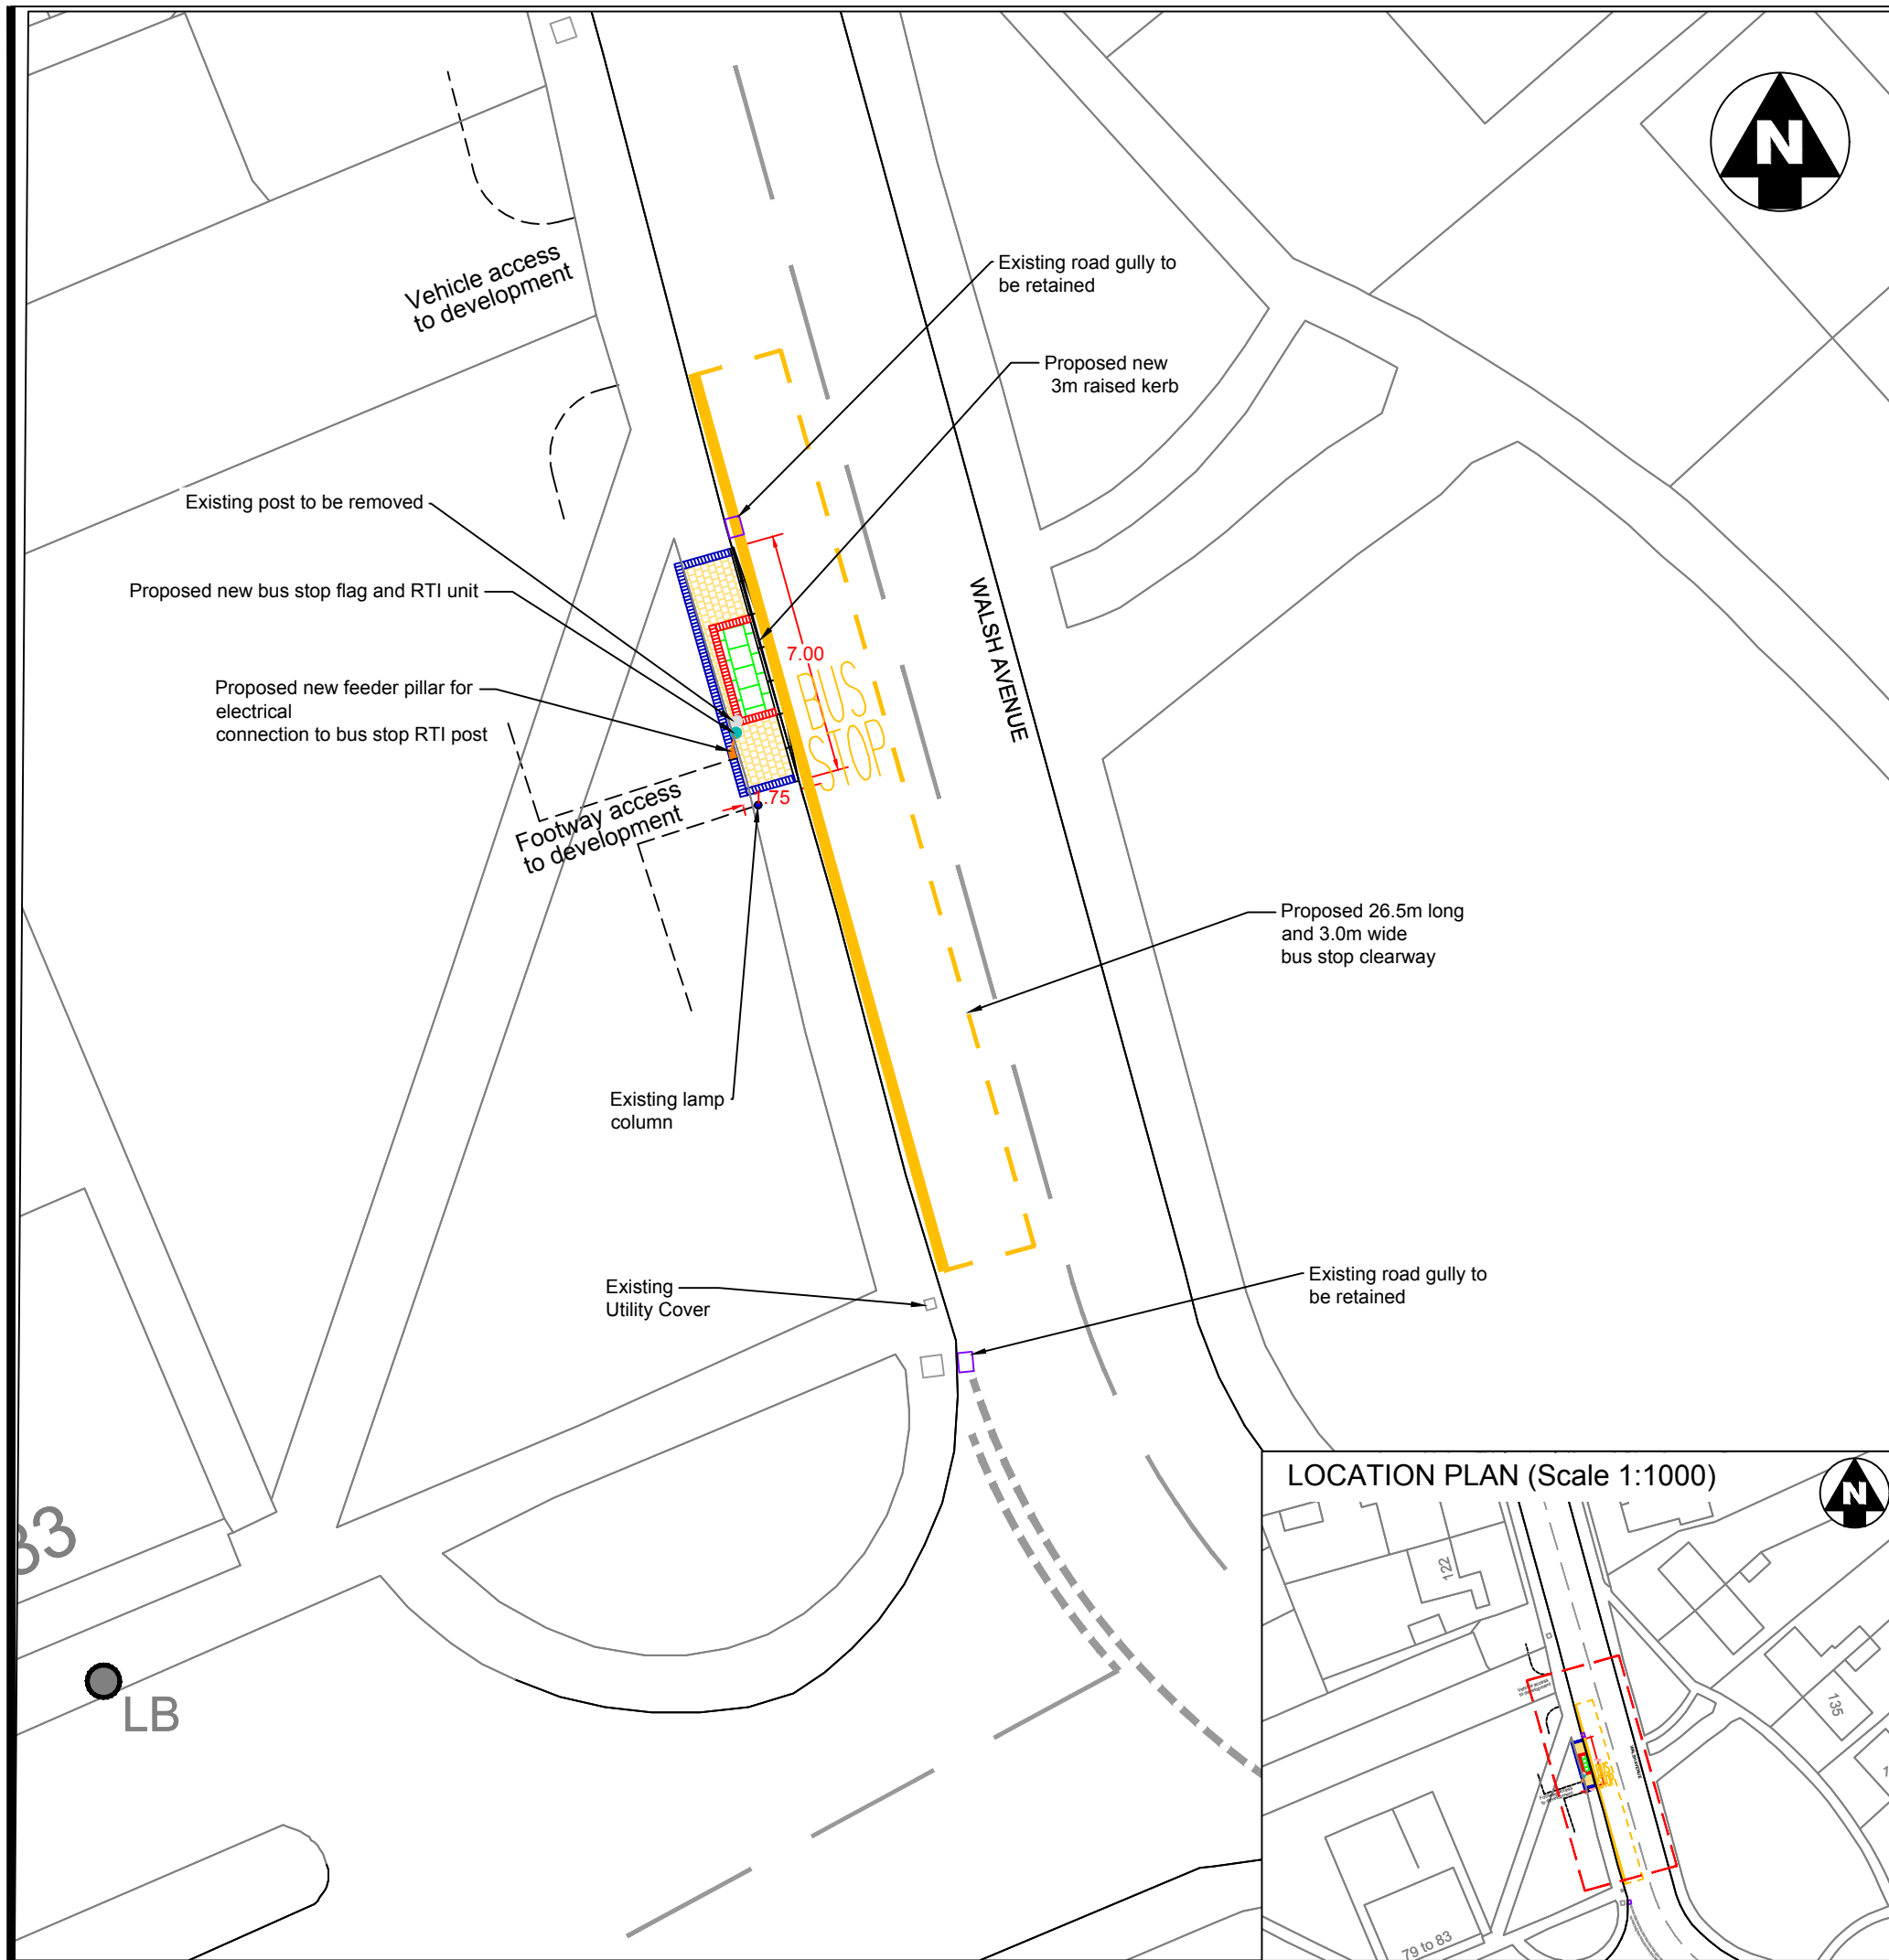
Project Manager <b>Nathaniel Davis</b>	Scale <b>1:200 @A3</b>
Telephone Number <b>0117 9223135</b>	Checked by
Drawn by <b>AG</b>	Date Issued
Date Drawn	Issued by

STATUS


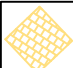
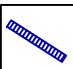
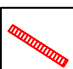


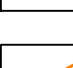


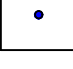

<input checked="" type="checkbox"/> Preliminary	<input type="checkbox"/> Tender	<input type="checkbox"/> Construction	<input type="checkbox"/> As Built
---	---------------------------------	---------------------------------------	-----------------------------------

DRAWING NUMBER

Project Number <b>E15046</b>	Drawing <b>- PD105 -</b>	Revision <b>01</b>
---------------------------------	-----------------------------	-----------------------




# KEY

-  600x600x63 Bar faced PCC Bus Stop Slab
-  60 'Marshals' Tegular pavers in random pattern
-  200x100x65 Clay Block Paver (Blue)
-  200x100x65 Clay Block Paver (Red)
-  220 'Charcon' Bus Kerb
-  250x150x1050 feeder pillar BDP50
-  50 orange duct for electrical cable
-  Bus stop flag and RTI unit
-  Lamp Column
-  Existing Road Gully
-  Utility covers to be raised / lowered

# NOTES:

1. All dimensions are in metres unless otherwise stated.



**CITY DESIGN**  
**ENGINEERING**  
**DESIGN TEAM**

(Brunel House, Floor 2, Brandon Wing)  
Bristol City Council, PO Box 3176, BS3 9FS  
Tel: 0117 92 22000

This map is reproduced from Ordnance Survey material with permission of Ordnance Survey on behalf of the Controller of Her Majesty's Stationery Office (c) Crown copyright. Unauthorised reproductions infringe Crown copyright and may lead to prosecution or civil proceedings. Bristol City Council. Licence No. 100023406.

Rev.	Date	Description	By

Project  
**Bus Stops Section 106 Assorted**

Title  
**Loxton Square Inbound Bus Stop Upgrade General Arrangement**

Client  
**Sustainable Transport - Thor Sever**

Project Manager <b>Nathaniel Davis</b> Telephone Number <b>0117 9223135</b> Drawn by <b>AG</b> Date Drawn	Scale <b>1:200 @A3</b> Checked by  Date Issued  Issued by
---	---

STATUS

Preliminary
  Tender
  Construction
  As Built

DRAWING NUMBER

Project Number	Drawing	Revision
<b>E15046</b>	<b>- PD107 -</b>	<b>01</b>