



# EXISTING PLAN

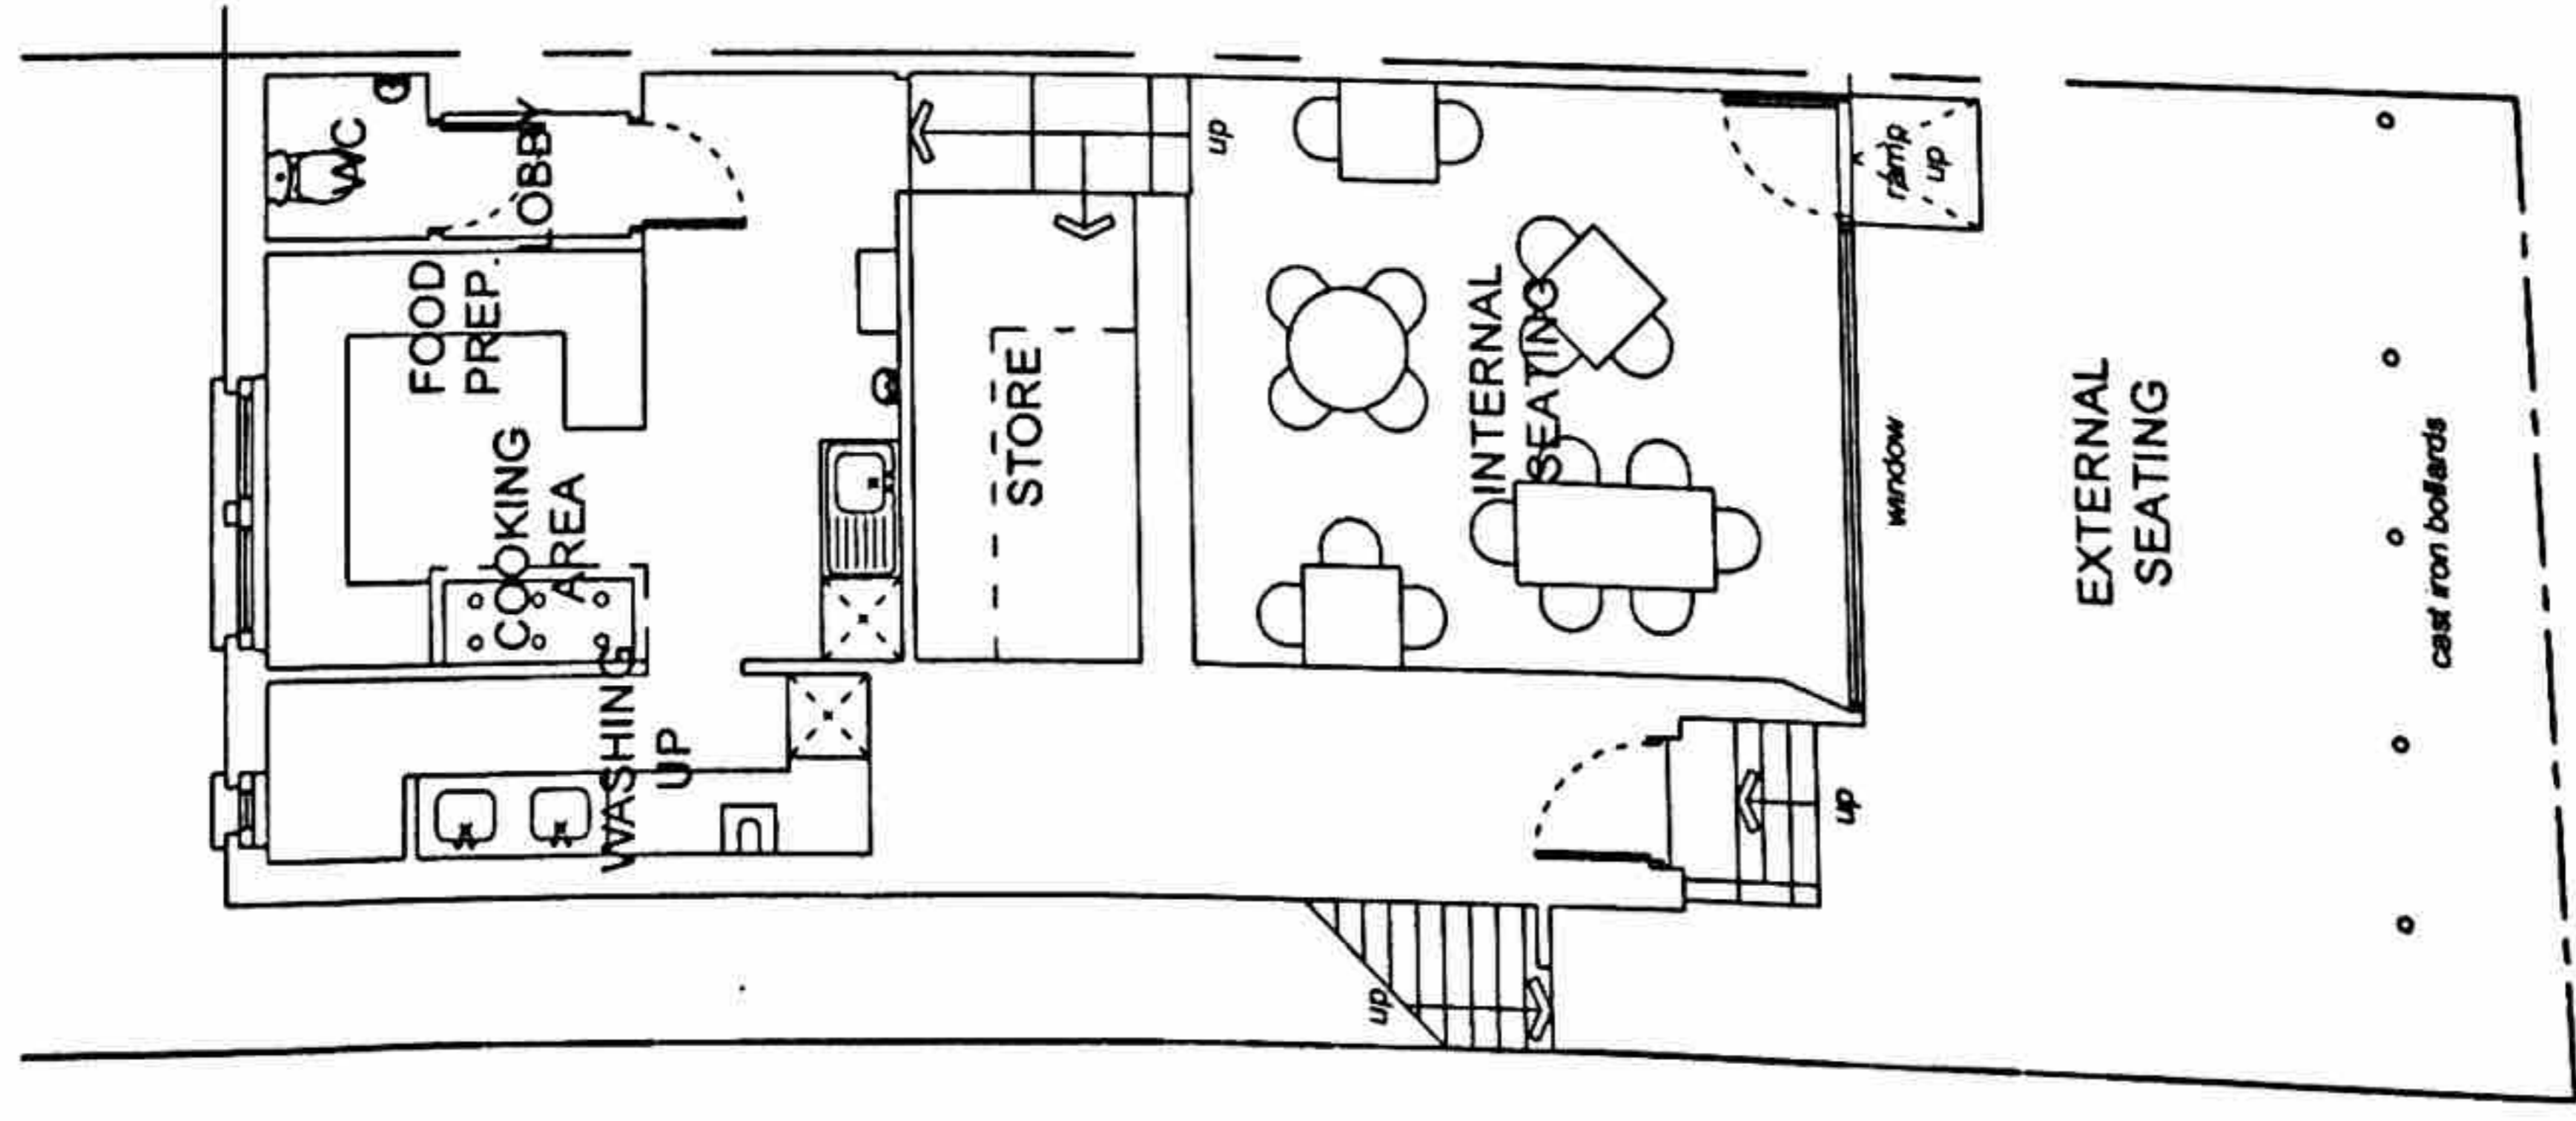

# PROPOSED PLAN

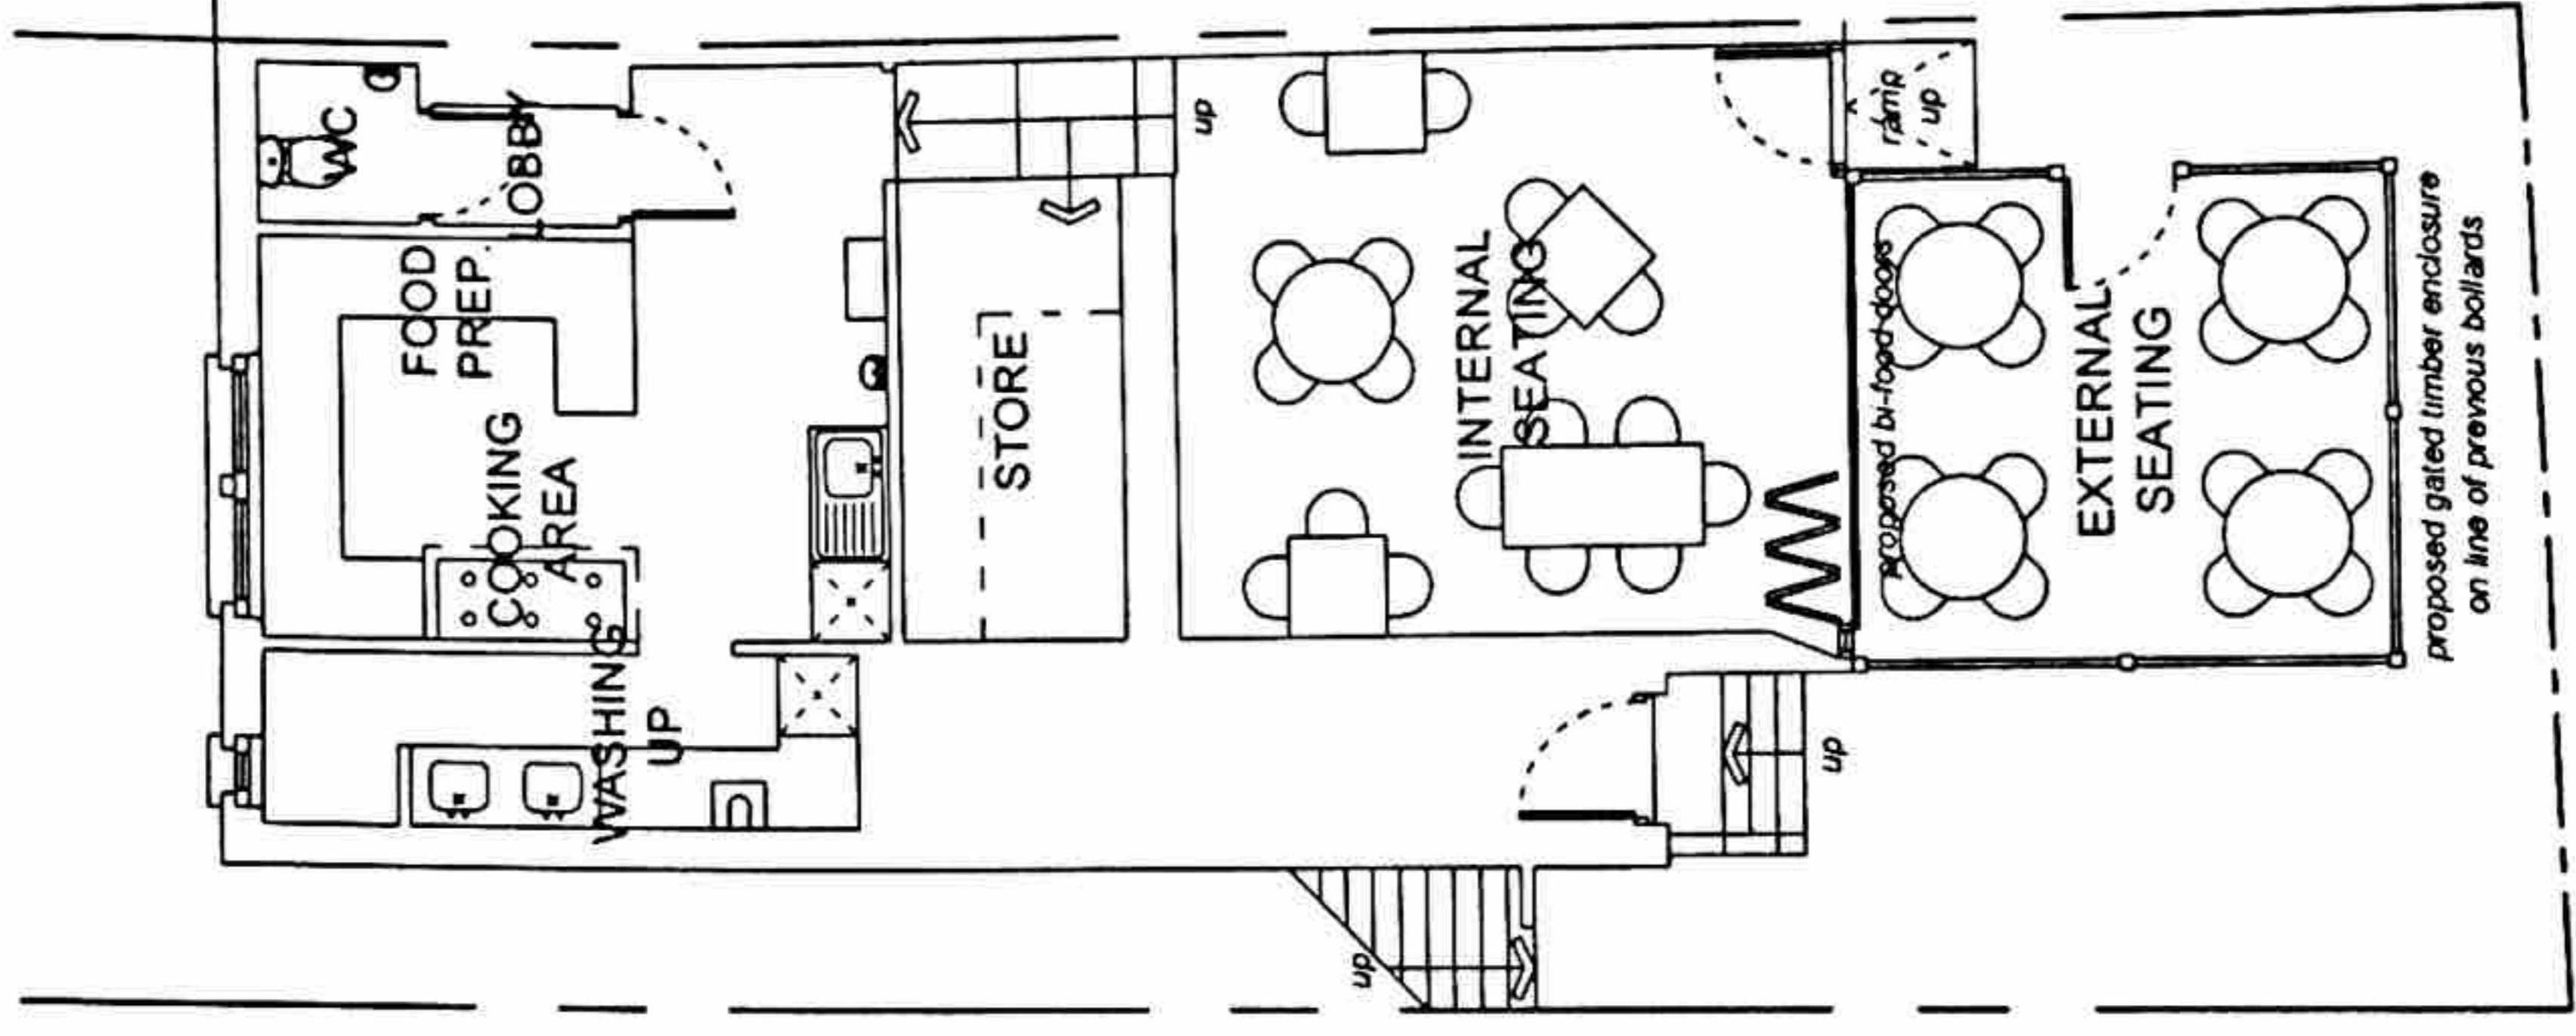

1:100



**NOTES**  
 THIS DRAWING IS COPYRIGHT  
 THE DRAWING IS NOT TO BE USED FOR CONSTRUCTION  
 UNLESS ISSUED FOR CONSTRUCTION  
 THE CONTRACTOR IS RESPONSIBLE FOR ALL  
 DIMENSIONS AND THE LAYOUT SETTING OUT ON SITE  
 ONLY / ALL RIGHTS RESERVED AND TO BE USED IN THE  
 COURSE OF THE  
 ALL MATERIALS AND WORKMANSHIP TO COMPLY WITH  
 THE CURRENT BRITISH STANDARDS AND CODES OF  
 PRACTICE

Rev	Date	Description
A	19.04.17	EXISTING AND PROPOSED

**P.J.Orchard** B Arch RIBA  
 Chartered Architect  
 9 West Hill Gardens  
 Ponthewald  
 North Somerset  
 BS20 8LJ  
 Tel/Fax: 01275 847 190

**Project**  
 THE DUCHESS  
 198 WELLS ROAD  
 TOTTERDOWN  
 BRISTOL  
 BS4 2AX

**Drawing Title**  
 EXISTING AND PROPOSED PLANS

Scale	1:100@A3	Job Number	
Date	01.02.2017	Drawing Number	PL03A
Drawn	PB	Checked	PJO