

Jacob's Wells Baths, Jacob's Wells Road, Bristol BS8 1DX
















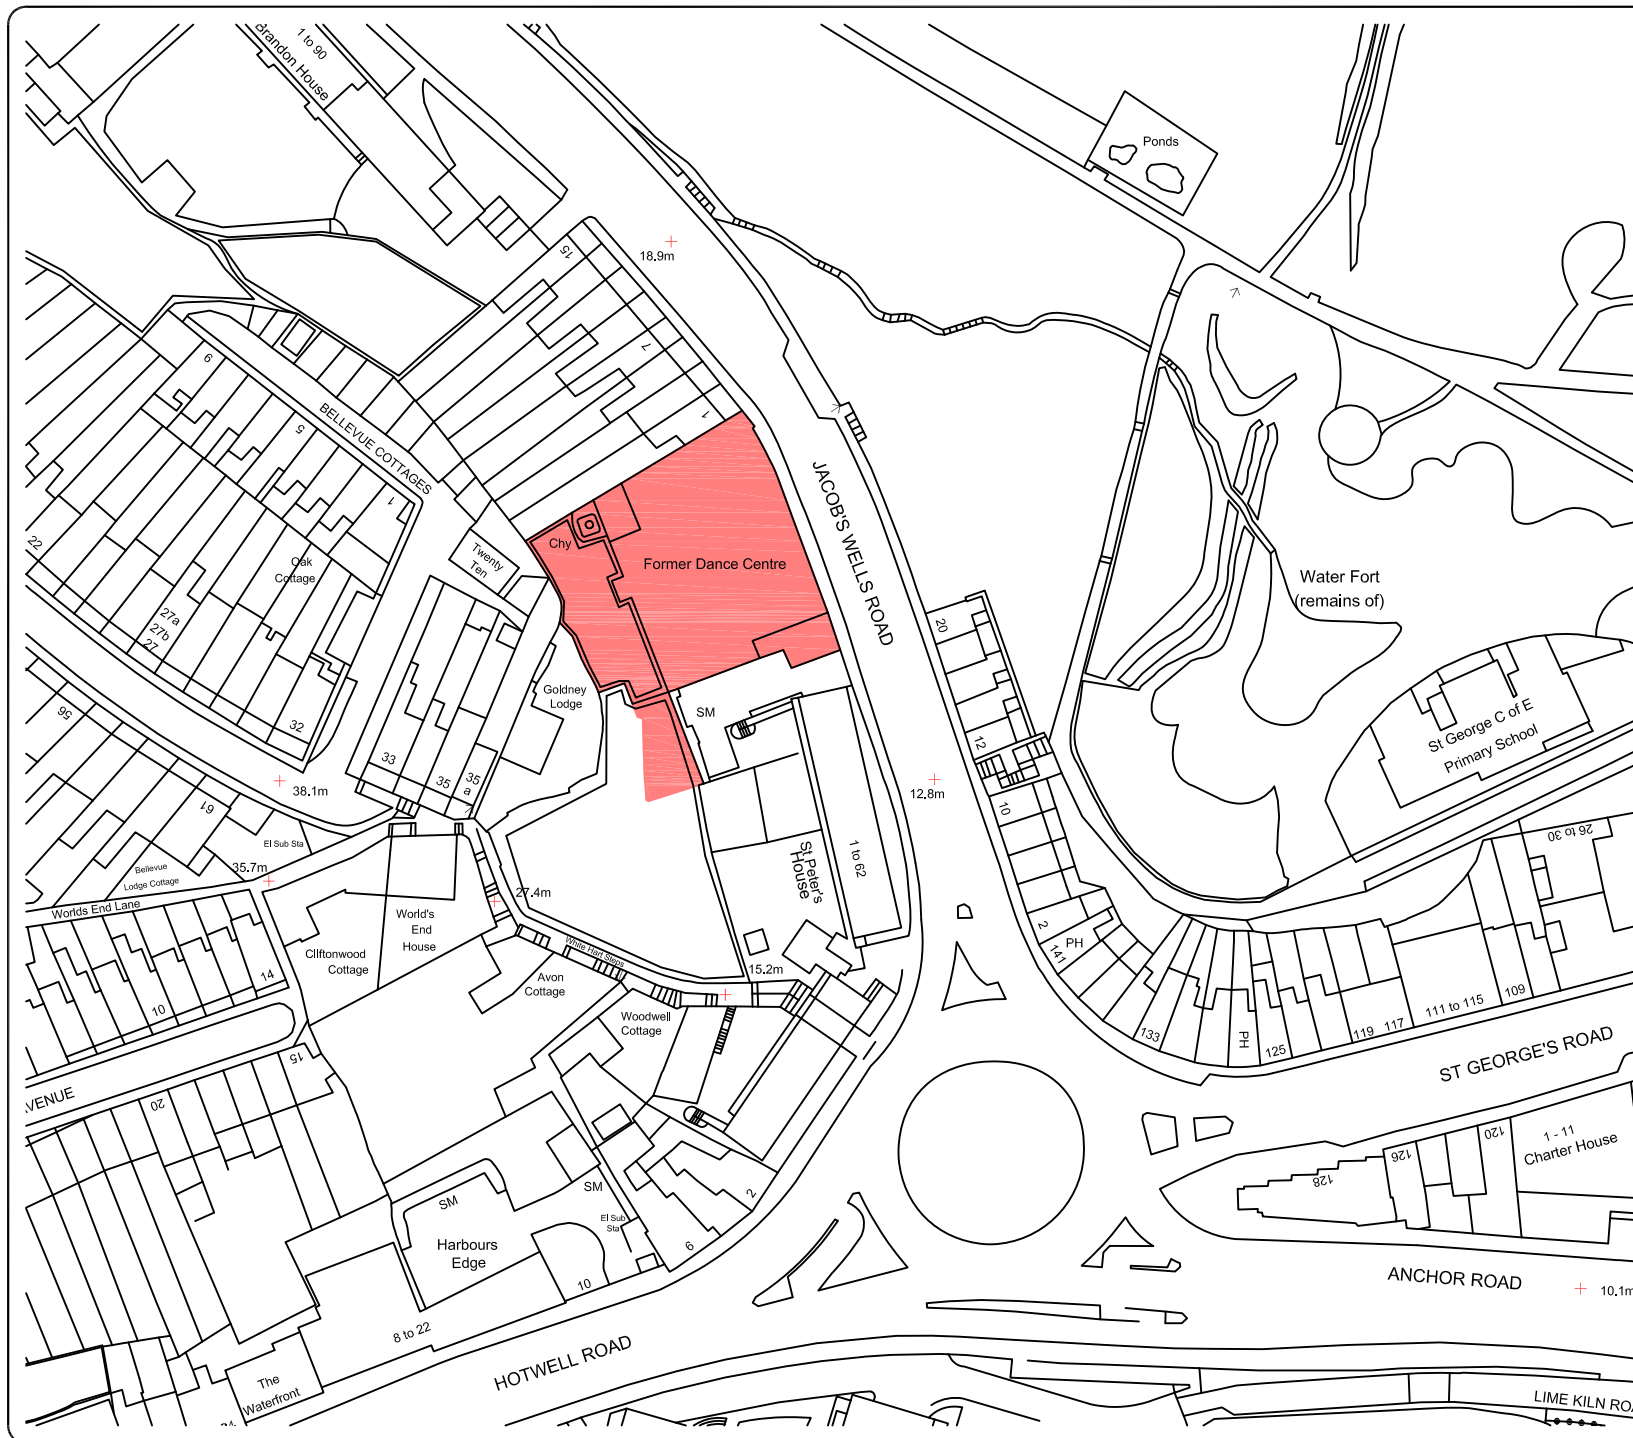

Former Bristol Community  
Dance Centre,  
Jacobs Wells Road,  
Clifton,  
Bristol.  
BS8 1DX

SITE PLAN : To ensure boundary accuracy, please refer to deeds.

© Crown copyright and database rights 2017.  
Ordnance Survey 100023406.

This drawing is the property of Bristol City Council.  
All Intellectual property rights including copyright are vested  
in Bristol City Council. Any unauthorised reproduction or  
electronic copying of this drawing could lead to a civil claim  
for damages and criminal prosecution. Bristol City Council  
does not warrant that this drawing is accurate unless it is an  
original drawing. Bristol City Council shall not be liable for  
any loss or damage howsoever caused if reliance is placed  
by any party on a reproduced drawing.

## PROPERTY

Plan No : N6990b  
Prop ID Ref : 9110  
Polygon Ref : 17233  
Scale : 1:1,250 @A4  
Date : 28/09/2017



## CORPORATE PROPERTY

2nd Floor West Wing, Parkview Campus,  
Whitchurch Lane, Bristol. BS14 0TJ

[www.bristol.gov.uk](http://www.bristol.gov.uk)