


LEGEND	Smoke Detector 	Fire Bell 	Fire Exit 
Camera 	Fire Ext. Water 	Monitor 	Licensable Area 

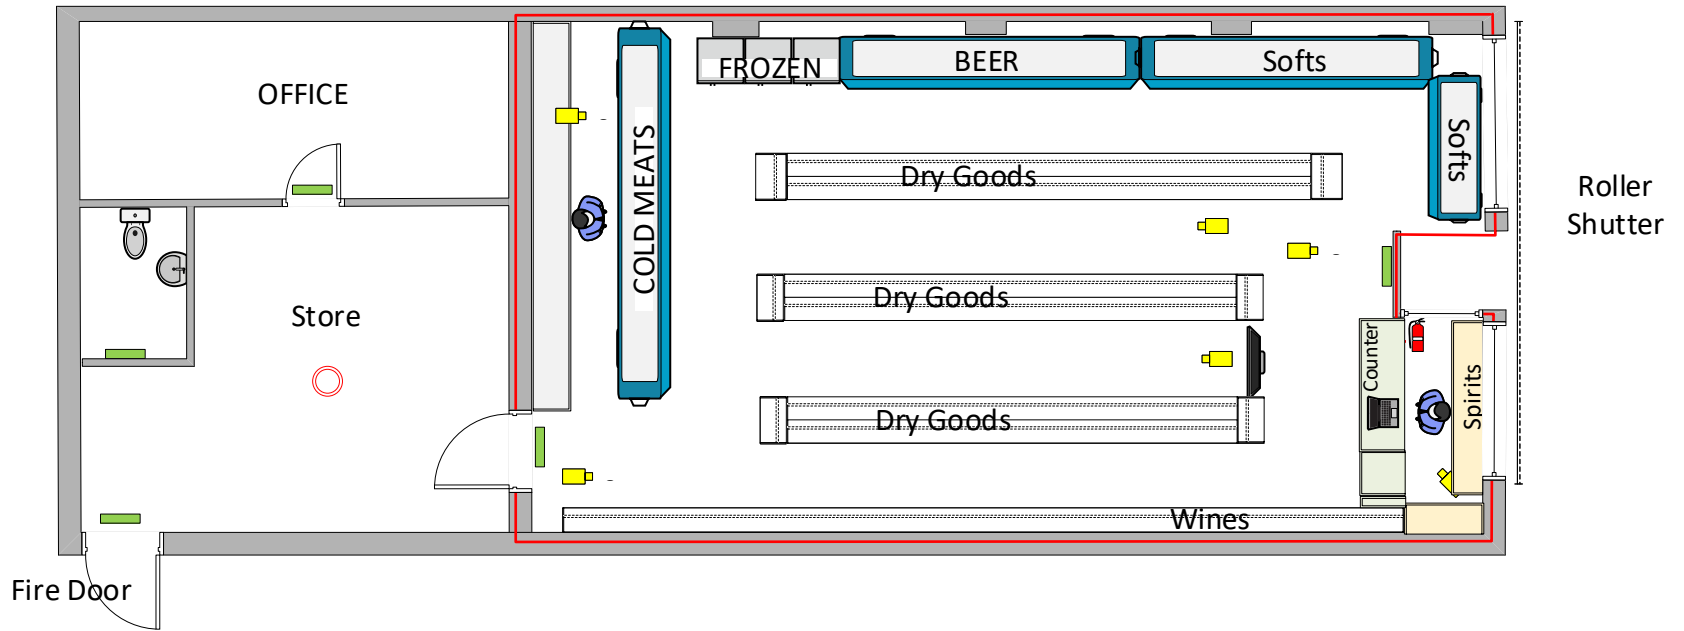

Drawing Purpose	PREMISES LICENCE APPLICATION
Drawing Details	The purpose of this drawing is for the submission of a Premises Licence Application. All Measurements have been drawn in millimetres. This drawing is not be used for the intention of any building, shop fitting or construction purposes.

Name of Premises	FOOD 4 U
-------------------------	-----------------

Premises Address	114-116 EAST STREET BEDMINSTER BRISTOL BS3 4EY
-------------------------	---

SCALE	1-100
--------------	--------------