

NOTES:

- DO NOT SCALE FROM THIS DRAWING
- ALL DIMENSIONS TO BE CHECKED ON SITE
- THIS DRAWING TO BE READ IN CONJUNCTION WITH RELEVANT NBS SPECIFICATION
- ALL STEELWORK TO STRUCTURAL ENGINEERS DETAILS/REQUIREMENTS

Block A (pavilion)  
Level 00  
Area 105 sq.m.


Bowling Pavilion

Block A (changing rooms)  
Level 00  
Area 90.3 sq.m.

Changing Rooms

Block A (depot)  
Level 00  
Area 15.6 sq.m.

Depot

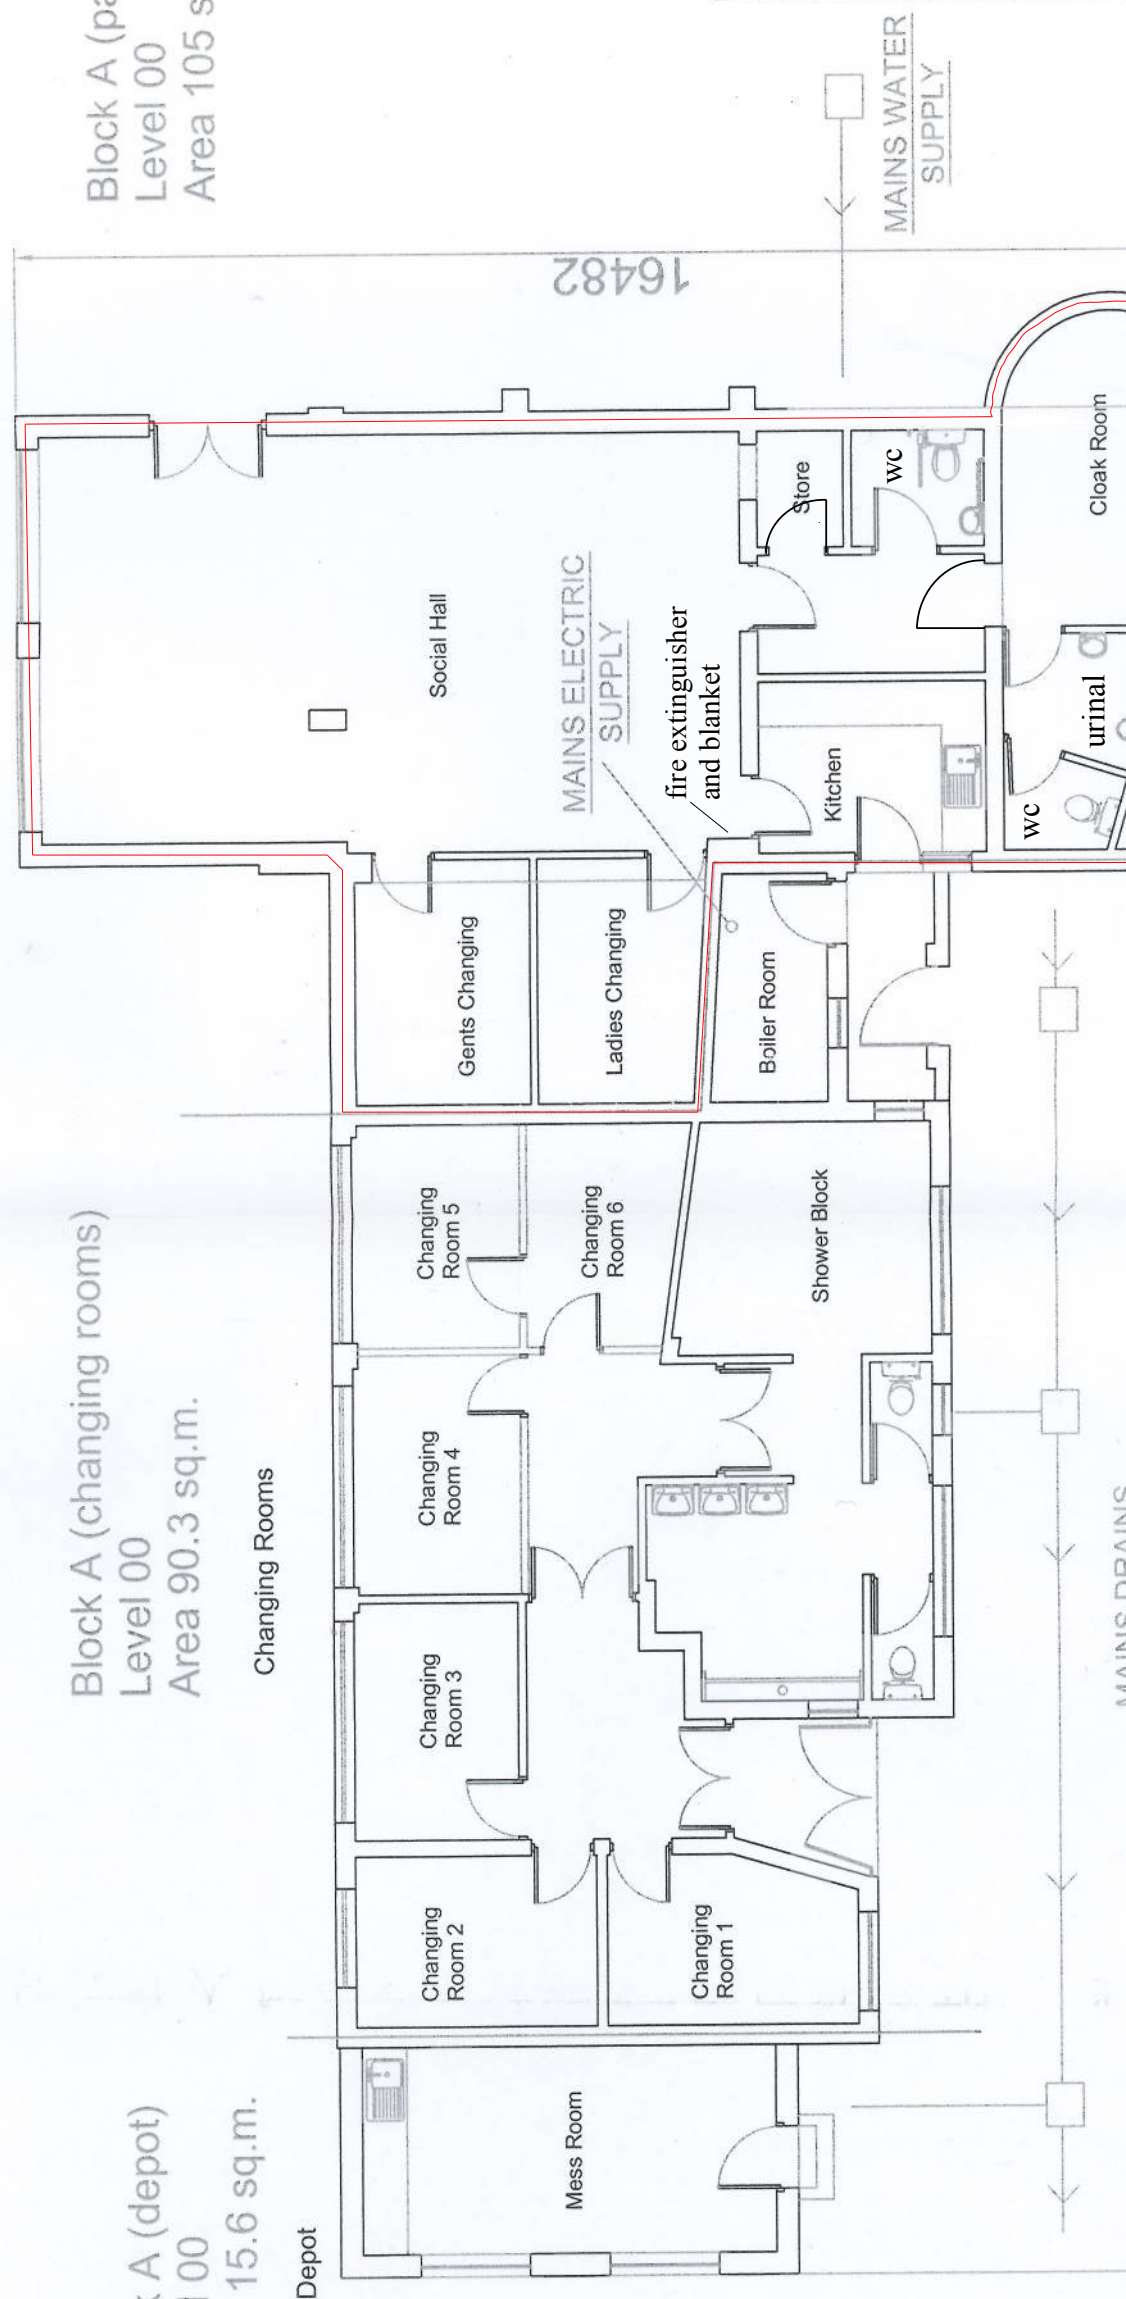

Rev.	Date	Description	By