

<b>GROUND FLOOR</b>
<b>SCALE 1:100</b>
Dimensions shown in millimetres 2500
Ruby Jeans Ltd 3-4 The Parade Shirehampton Bristol BS11 9TS
DATE: 01/08/2021 VERSION 1.3



THE PARADE

MAIN  
ENTRANCE &  
FIRE EXIT

PROPERTY  
BOUNDARY

ADJOINING  
PROPERTY

RESTAURANT  
SEATING

COFFEE  
STATION

MAIN  
BAR

KITCHEN

COMMUNAL  
CORRIDOR  
FIRE EXIT

COVERED  
OUTDOOR  
SEATING

ADJOINING  
PROPERTY

PILLAR

PILLAR

PILLAR

PILLAR

PLANTER

PLANTER


PLANTER

PLANTER

<b>FIRST FLOOR</b>
<b>SCALE 1:100</b>
Dimensions shown in millimetres 2500
Ruby Jeans Ltd 3-4 The Parade Shirehampton Bristol BS11 9TS
DATE: 01/08/2021 VERSION 1.3a

ADJOINING PROPERTY


PROPERTY BOUNDARY

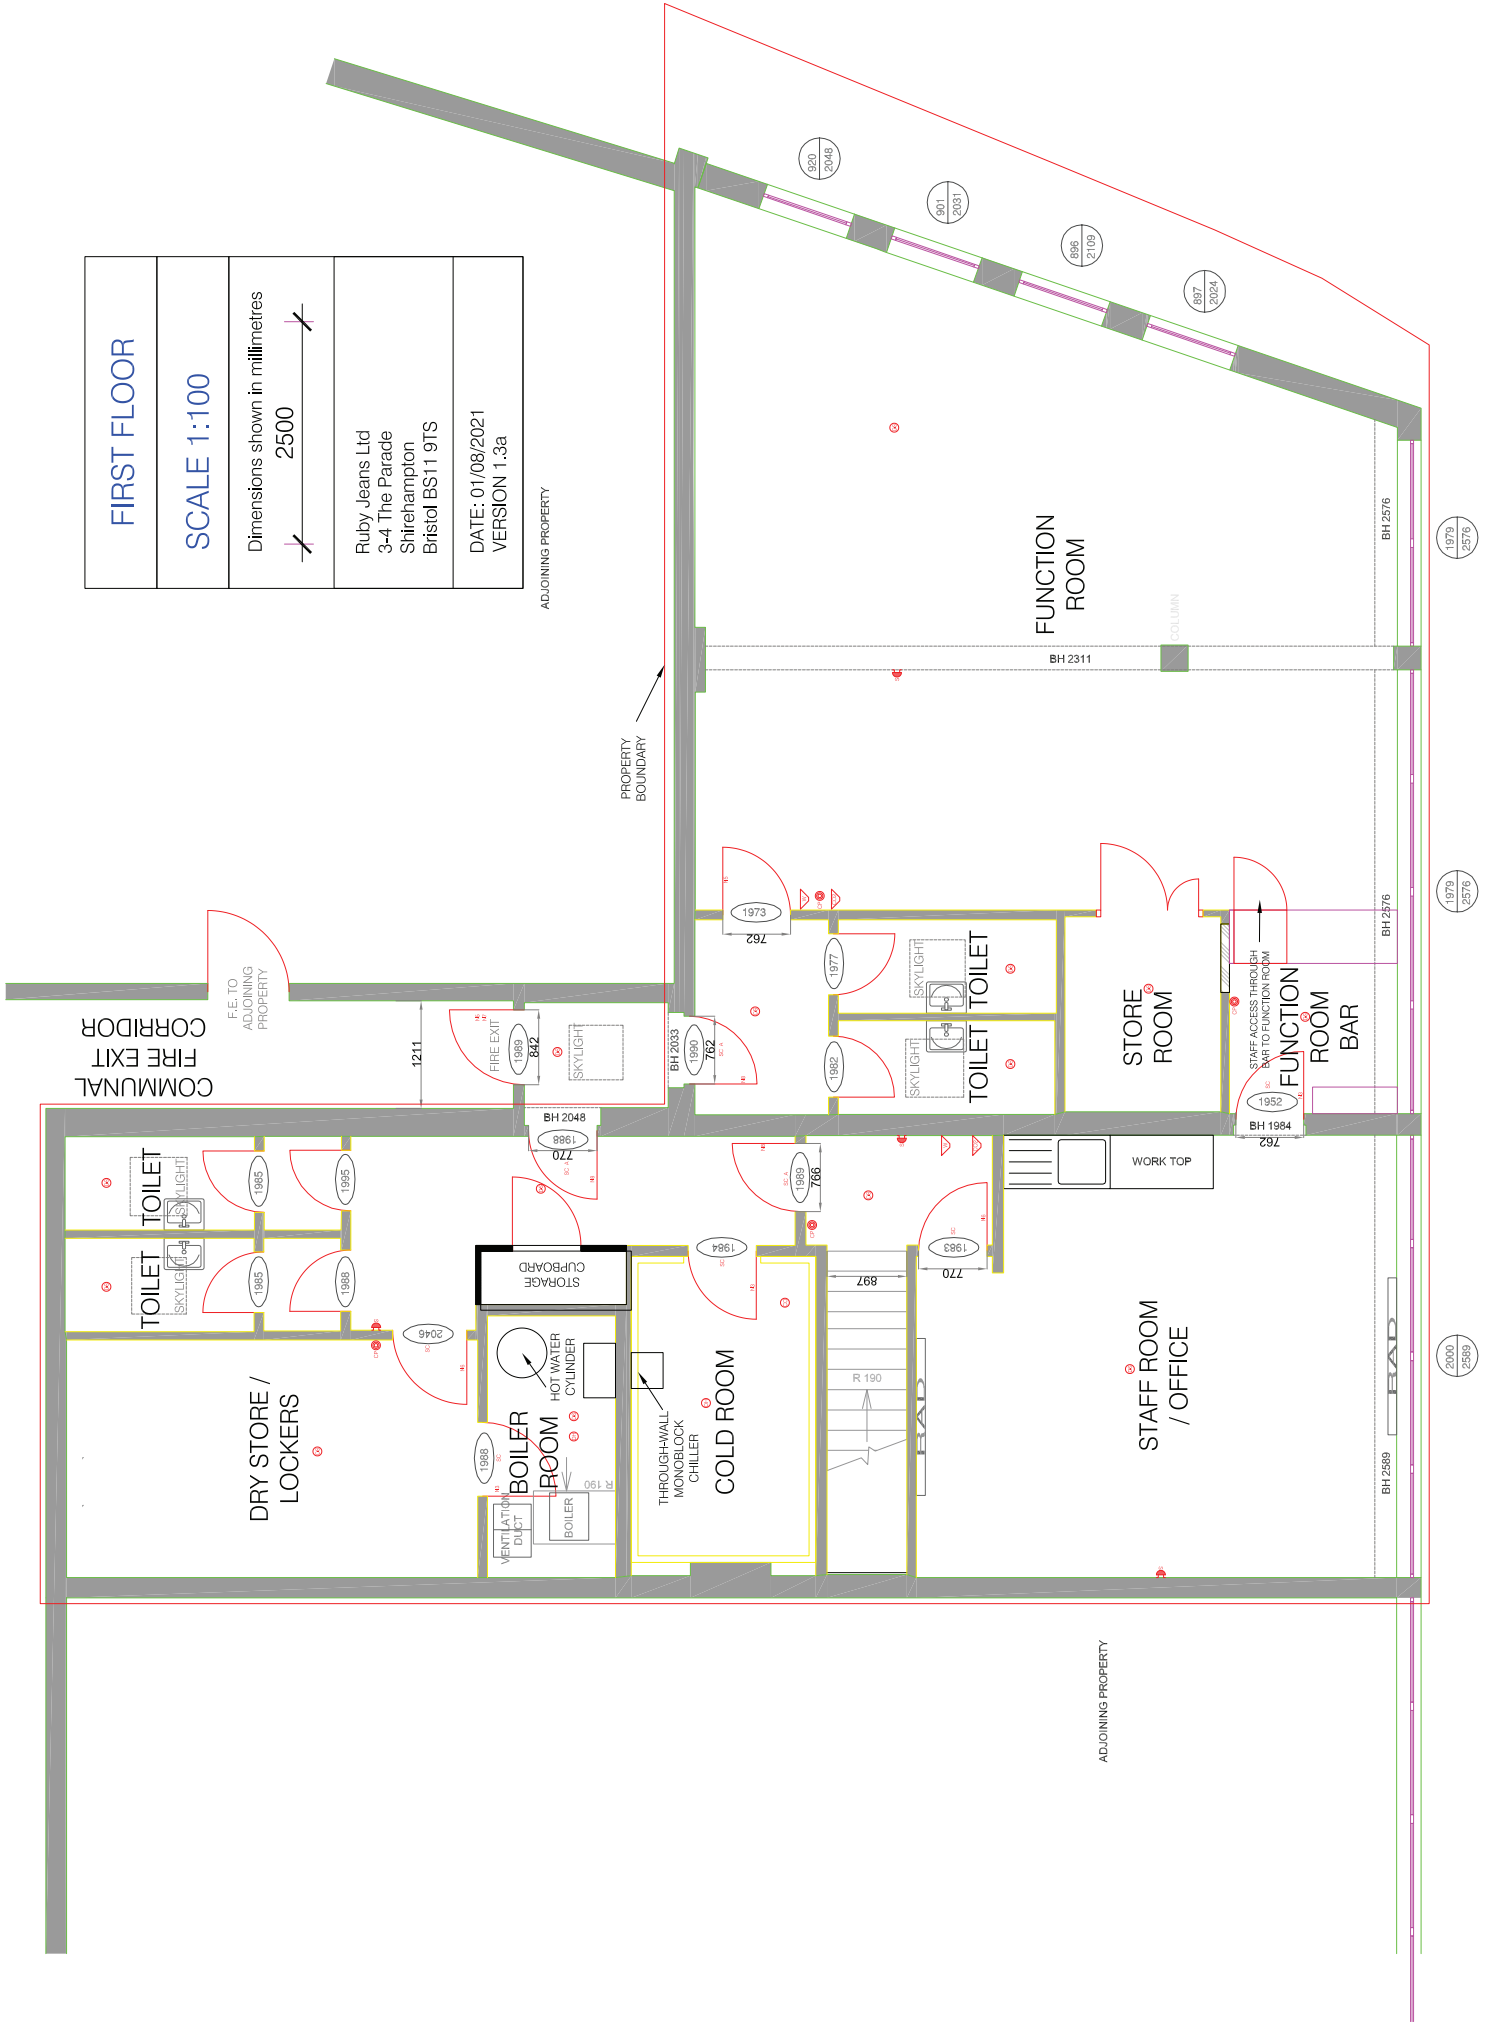

THE PARADE

<b>GROUND FLOOR</b>
<b>SCALE 1:100</b>
Dimensions shown in millimetres 2500
Ruby Jeans Ltd 3-4 The Parade Shirehampton Bristol BS11 9TS
DATE: 01/08/2021 VERSION 1.3

ALCOHOL RELEVANT AREA DESIGNATIONS  
 PINK - CONSUMPTION  
 BROWN - STORAGE AND SERVING  
 YELLOW - STAFF-ONLY AREAS  
 BLUE - TOILETS

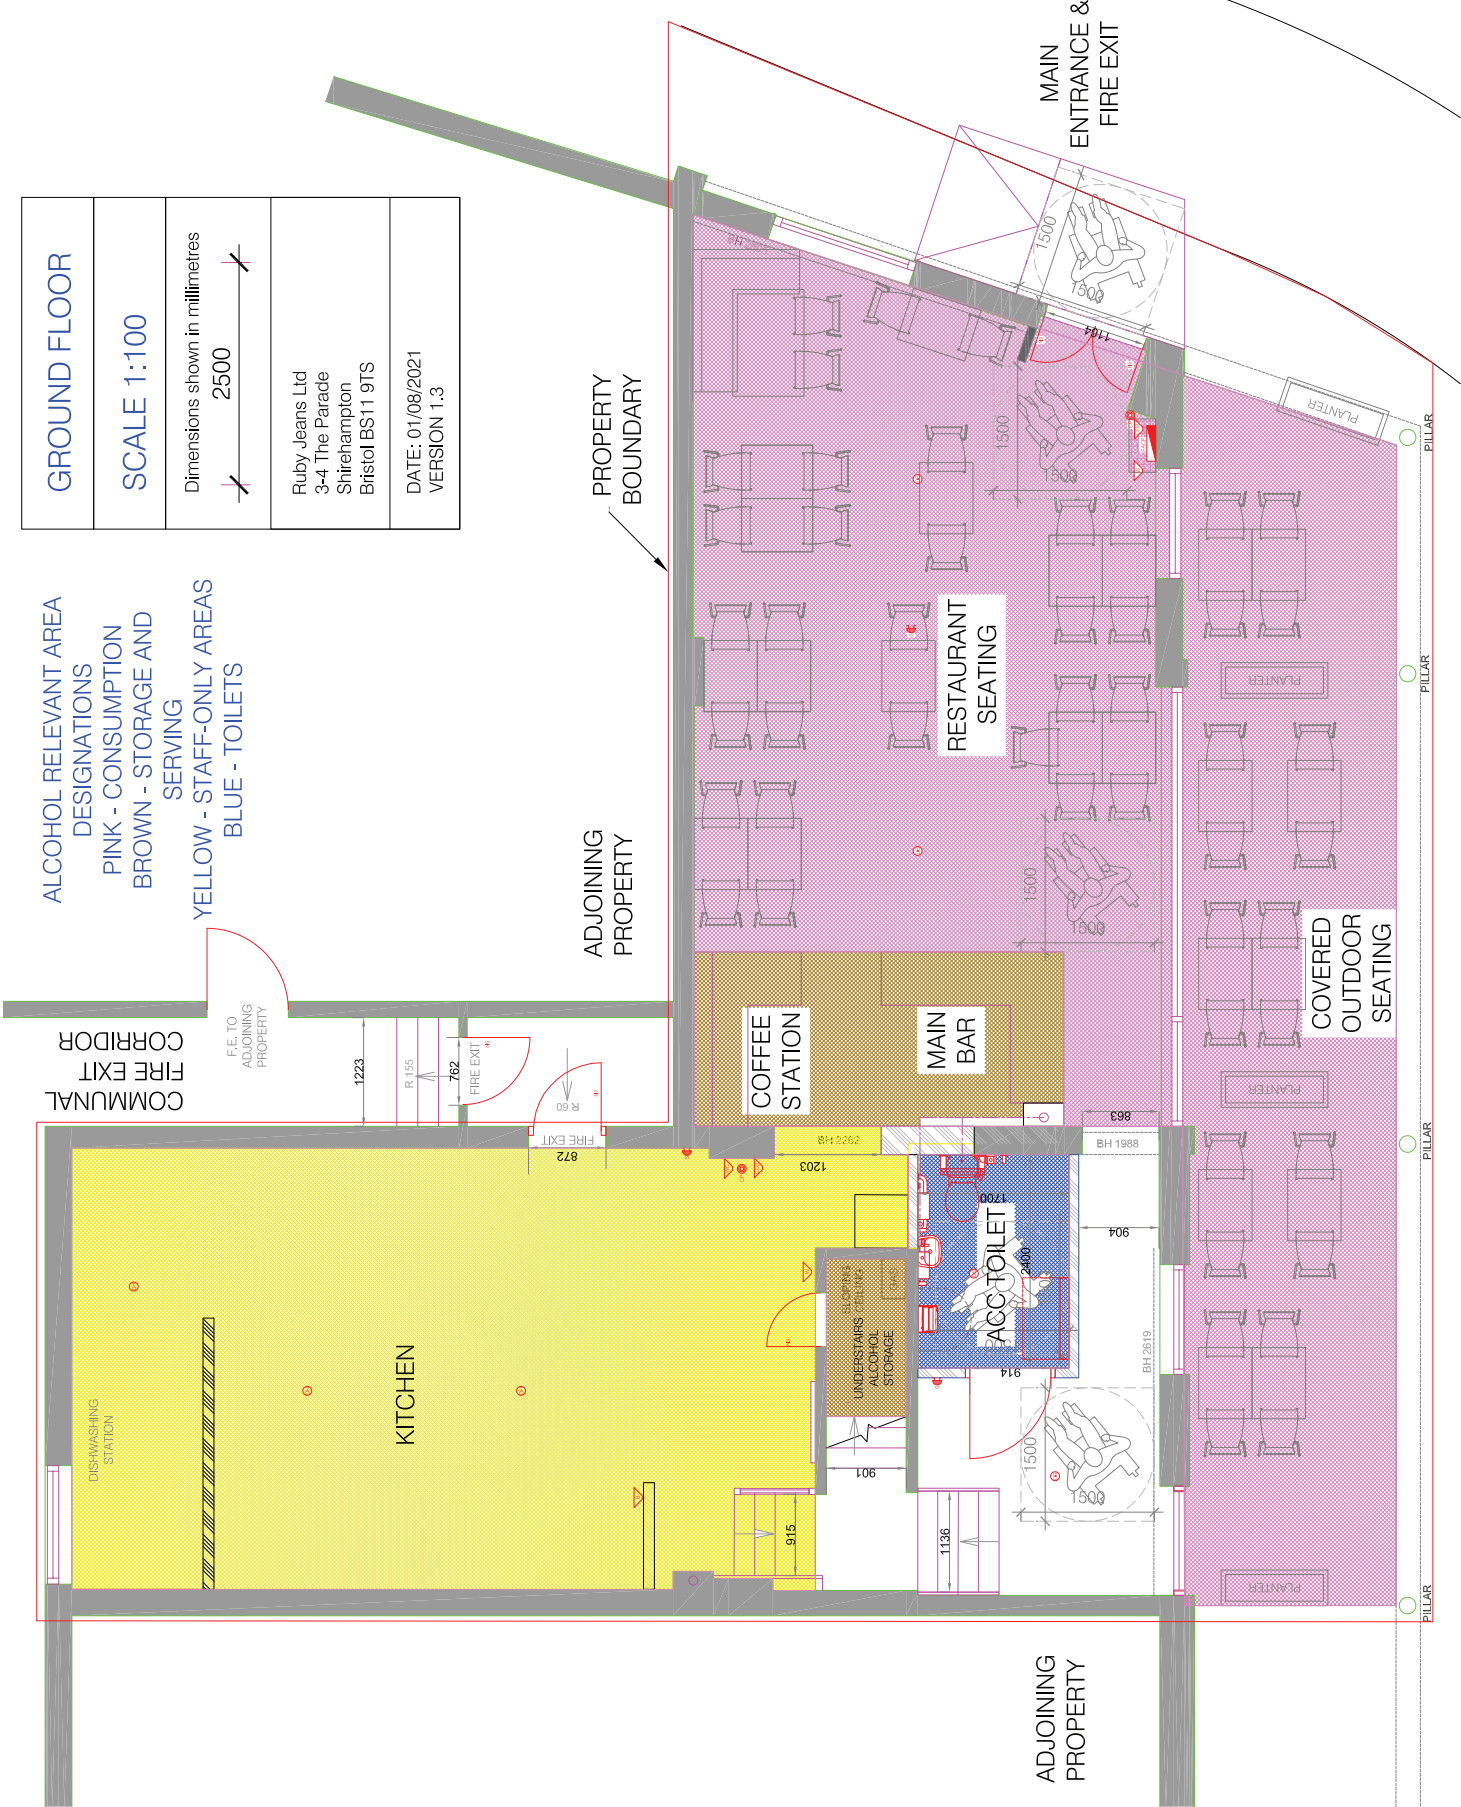

PROPERTY BOUNDARY

ADJOINING PROPERTY

ADJOINING PROPERTY

COMMUNAL FIRE EXIT CORRIDOR

F.E. TO ADJOINING PROPERTY

1223

R 155

762

FIRE EXIT

R 50

FIRE EXIT

COFFEE STATION

MAIN BAR

RESTAURANT SEATING

COVERED OUTDOOR SEATING

MAIN ENTRANCE & FIRE EXIT

DISHWASHING STATION

KITCHEN

ACC TOILET

UNDERSTAIRS ALCOHOL STORAGE

PLANTER

PLANTER

PLANTER

PLANTER

PLANTER

PLANTER

PILLAR

PILLAR

PILLAR

PILLAR

PILLAR

PILLAR

PILLAR

1500

1104

1500

1500

1500

863

904

BH 2619

1500

1136

915

1203

2922+18

901

915

1136

915

<b>FIRST FLOOR</b>
<b>SCALE 1:100</b>
Dimensions shown in millimetres 2500
Ruby Jeans Ltd 3-4 The Parade Shirehampton Bristol BS11 9TS
DATE: 01/08/2021 VERSION 1.3a


ALCOHOL RELEVANT AREA DESIGNATIONS  
 PINK - CONSUMPTION  
 BROWN - STORAGE AND SERVING  
 YELLOW - STAFF-ONLY AREAS  
 BLUE - TOILETS

COMMUNAL FIRE EXIT CORRIDOR

F.E. TO ADJOINING PROPERTY

ADJOINING PROPERTY

PROPERTY BOUNDARY

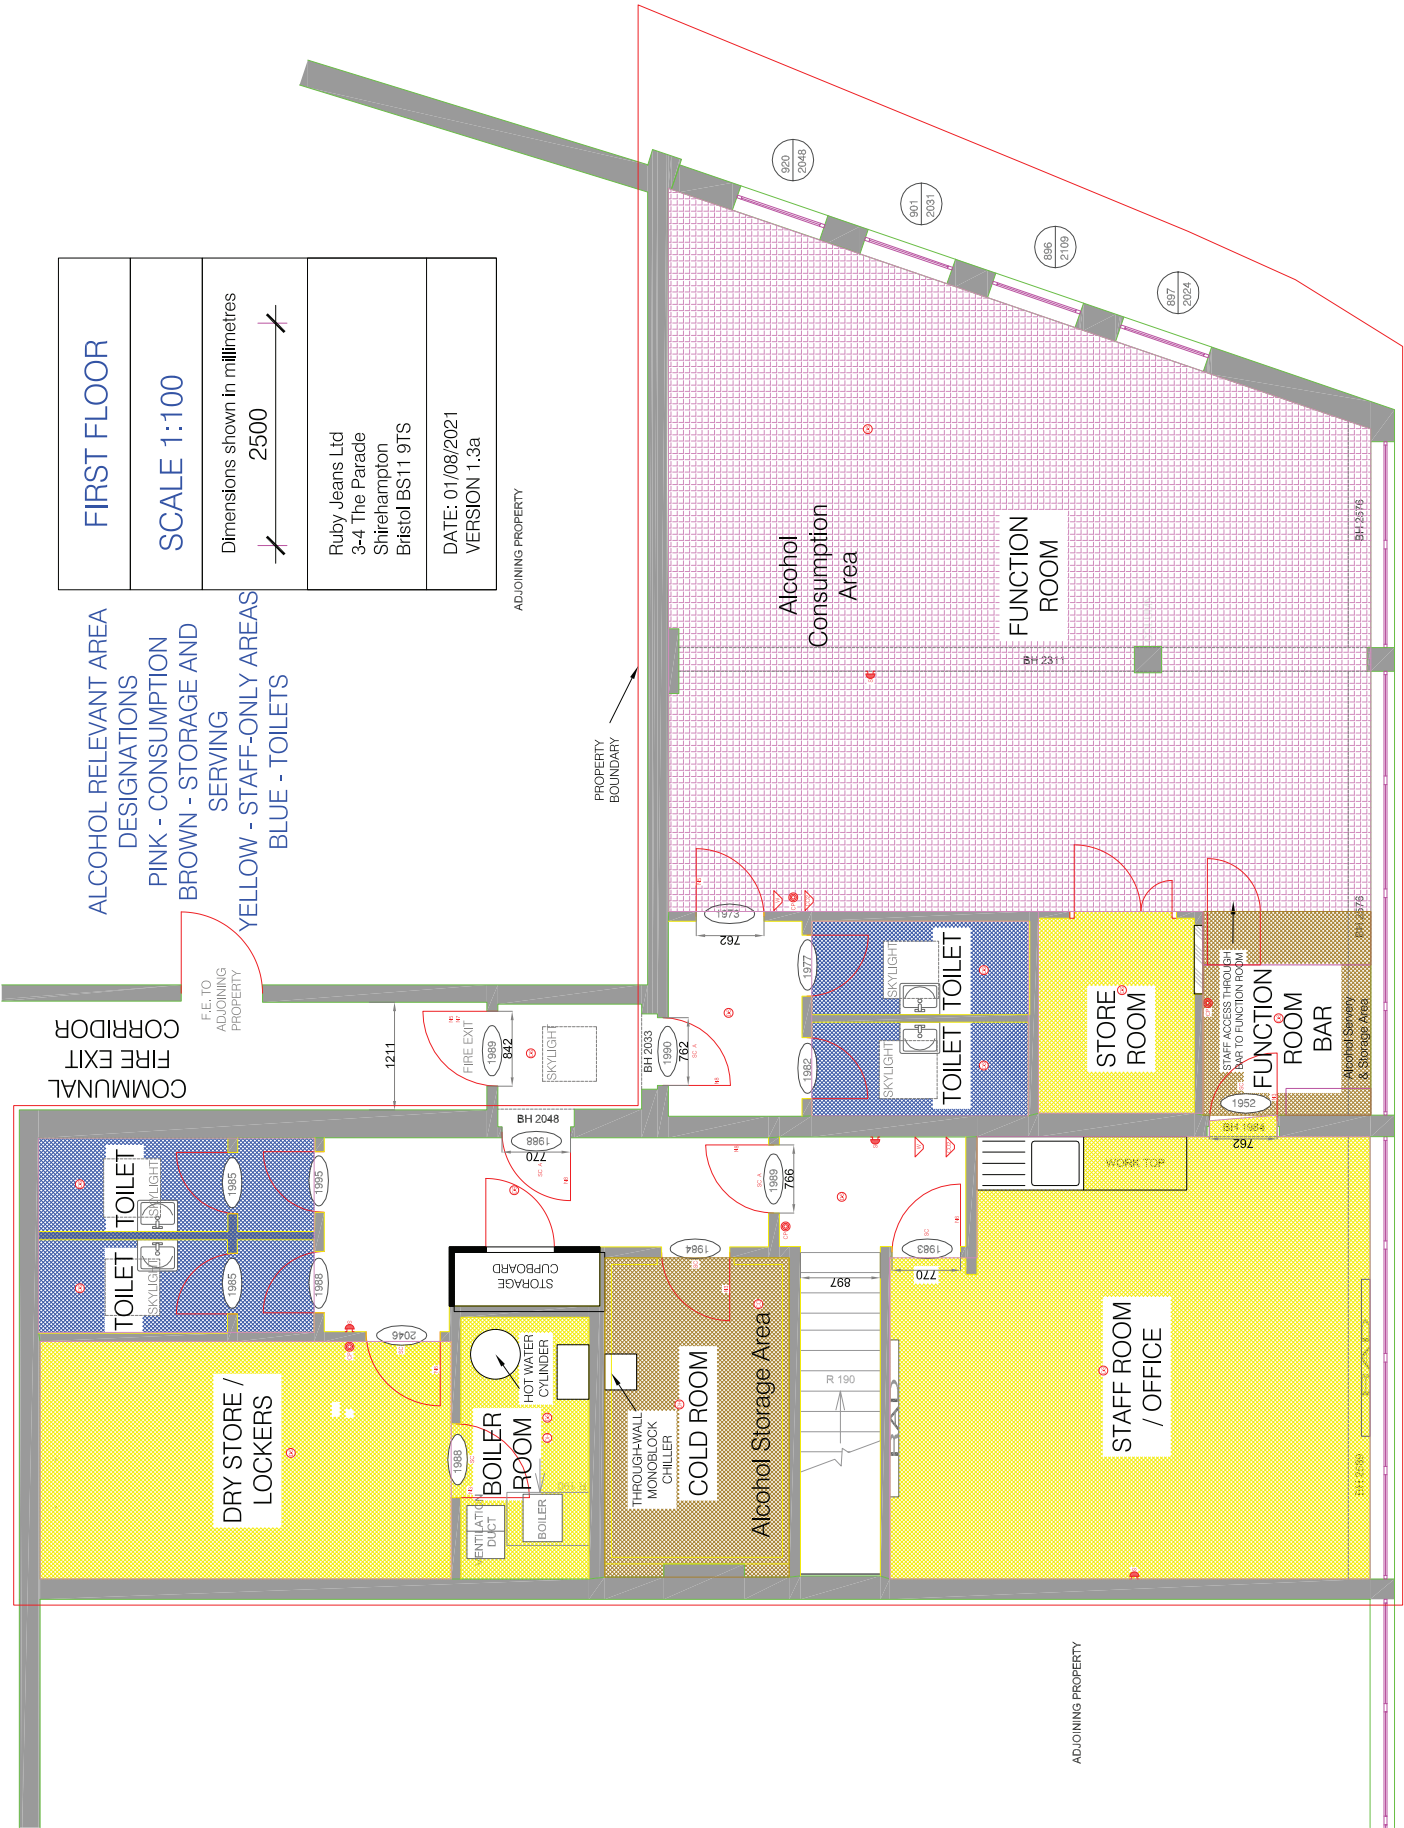

ADJOINING PROPERTY

2000  
2569

1979  
2576

1979  
2576

887  
2024

886  
2109

901  
2031

920  
2046



LEGEND

- Recessed Downlight **A**
- Recessed Panel **B**
- Track SpotLight **S**
- Round Surface Mounted Bulbhead **O**
- Round Wall Mounted Bulbhead **P**
- Recessed Downlight Emergency Integrated **AE**
- Existing Balise Emergency Integrated **DE**
- Round Wall Mounted Emergency Bulbhead **FLE**
- Recessed Emergency Light **VF**
- Surface Mounted Emergency Light **ZF**
- External Emergency Bulbhead **NS**
- Wall Mounted Self Illuminated Exit Sign **EWS**
- Exit Sign Sticker **ES**

1000

1000

1000

1000

1000

1000

1000

**Ready To Go**

Client: [REDACTED]

General and Services Lighting Layout

Ground Floor

Scale: 1:100

Sheet: A1



**LEGEND**

- Recessed Downlight
- Surface Mounted Downlight
- Recessed Panel
- ⤵ Track Spotlight
- Worktop of Beam
- Round Surface Mounted Bulkhead
- SFT Surface Mounted Beam
- Round Surface Mounted Bulkhead - EM
- Round Wall Mounted Emergency Bulkhead
- ⊥ Recessed Emergency Light
- ⊥ Surface Mounted Emergency Light
- ⊥ Surface Mounted Emergency Bulkhead
- ⊥ Wall Mounted Self Illuminated Exit Sign
- ⊥ Exit Sign Sticker

10/20

10/20

10/20

10/20

10/20

10/20

10/20

**Ready 2 Go**

General and Emergency Lighting Layout  
 First Floor Plans 1 and Phase 2


























10/20

L

J

PLAN DRAWING SYMBOL SHEET

ANNEX A

	FIRE RESISTING CONSTRUCTOR		CARBON DIOXIDE EXTINGUISHER, 4.5KG CAPACITY UNLESS OTHERWISE		ILLUMINATED EXIT SIGN, LETTERING 75MM UNLESS OTHERWISE STATED
	30 MIN (UNLESS OTHERWISE STATED) FIRE AND SMOKE RESISTING DOORSET WHICH IS SELF-CLOSING AND PROVIDED WITH N6 NOTICES ON EACH SIDE OF THE DOOR		VAPOURISING LIQUID EXTINGUISHER (HALON CF), 2.5KG CAPACITY	E	EXIT SIGN, LETTERING 75MM UNLESS OTHERWISE STATED
			WET CHEMICAL 6L CAPACITY UNLESS OTHERWISE STATED	N1	GENERAL FIRE NOTICE
 N3	30 MIN (UNLESS OTHERWISE STATED) FIRE AND SMOKE RESISTING DOORSET, AND PROVIDED WITH A N3 NOTICE ON THE OUTSIDE OF THE DOOR		FIRE BLANKET, 1M X 1M UNLESS OTHERWISE STATED	N2	STAFF FIRE NOTICE
	FIRE ALARM VISUAL WARNING DEVICE		SAND BUCKET	N3	FIRE DOOR KEEP LOCKED SHUT
SC	SELF CLOSING DOOR	HHP	HEAD HEIGHT PARTITION	N4	SLIDE TO OPEN, LETTERING 75MM UNLESS OTHERWISE STATED
A	SELF CLOSING DOOR ON AUTOMATIC ACTUATION	FRG	FIRE RESISTING GLAZING	N5	FIRE EXIT DO NOT OBSTRUCT, LETTERING 50MM UNLESS OTHERWISE STATED
RS	ROLLER SHUTTER DOOR		FIRE ALARM / ZONE INDICATOR PANEL	N6	FIRE DOOR KEEP SHUT
VL	VERTICAL LADDER	E →	DIRECTIONAL EXIT SIGN, LETTERING 75MM UNLESS OTHERWISE STATED	N7	TURN HANDLE TO OPEN NOTICE, LETTERING AT LEAST 50MM IN HEIGHT UNLESS OTHERWISE STATED
SL	SECURITY LOCK APPROVED TYPE		FIRE ALARM ACTUATING POINT	N8	AUTOMATIC DOOR KEEP CLEAR, SHOULD BE PROVIDED ON THE VISIBLE SIDE OF THE DOOR WHEN IN THE OPEN POSITION
PB	PUSH BAR IRONMONGERY, TOGETHER WITH A N7 NOTICE POSITIONED BELOW THE PUSH BAR		FIRE ALARM SOUNDER	Hr 1	HANDRAIL, AT LEAST 840MM IN HEIGHT UNLESS OTHERWISE STATED
VP	VISION PANEL, MEASURING AT LEAST 455MM X 455MM UNLESS OTHERWISE STATED		SMOKE DETECTOR	Gr 1	GUARDRAIL, AT LEAST 1070MM IN HEIGHT UNLESS OTHERWISE STATED
	HOSEREEL 30M LONG, UNLESS OTHERWISE STATED		HEAT DETECTOR		EMERGENCY LIGHT DIRECTIONAL
	WATER EXTINGUISHER, 9L CAPACITY UNLESS OTHERWISE STATED		EMERGENCY LIGHTING POINT	*	DOORS NOT FORMING PART OF MEANS OF ESCAPE
	FOAM EXTINGUISHER, 9L CAPACITY UNLESS OTHERWISE STATED		NORMAL LIGHTING POINT		SMOKE DETECTOR WITH SOUNDER
	DRY POWDER EXTINGUISHER, 10KG CAPACITY UNLESS OTHERWISE STATED		ACTUATING SWITCH FOR NORMAL LIGHTING POINT		HEAT DETECTOR WITH SOUNDER

## Compliance Statement

This is to confirm that all elements used in the fit-out of Ruby Jeans Restaurant including but not limited to light fittings and electrical equipment, emergency lighting equipment, emergency exit signage, fire alarm systems and fire suppression equipment are compliant with the applicable British Standards covering those items.