



NOTE: THE PROPERTY OF THIS DRAWING AND DESIGN IS VESTED IN KEY TRANSPORT CONSULTANTS. LIMITED AND MUST NOT BE COPIED OR REPRODUCED IN ANY WAY WITHOUT THEIR WRITTEN CONSENT.

CAD FILE NAME : F:\DATA\Jobs\0324 Chester Park & Air Balloon School\Chester Park\AutoCAD\0324-008D.dwg

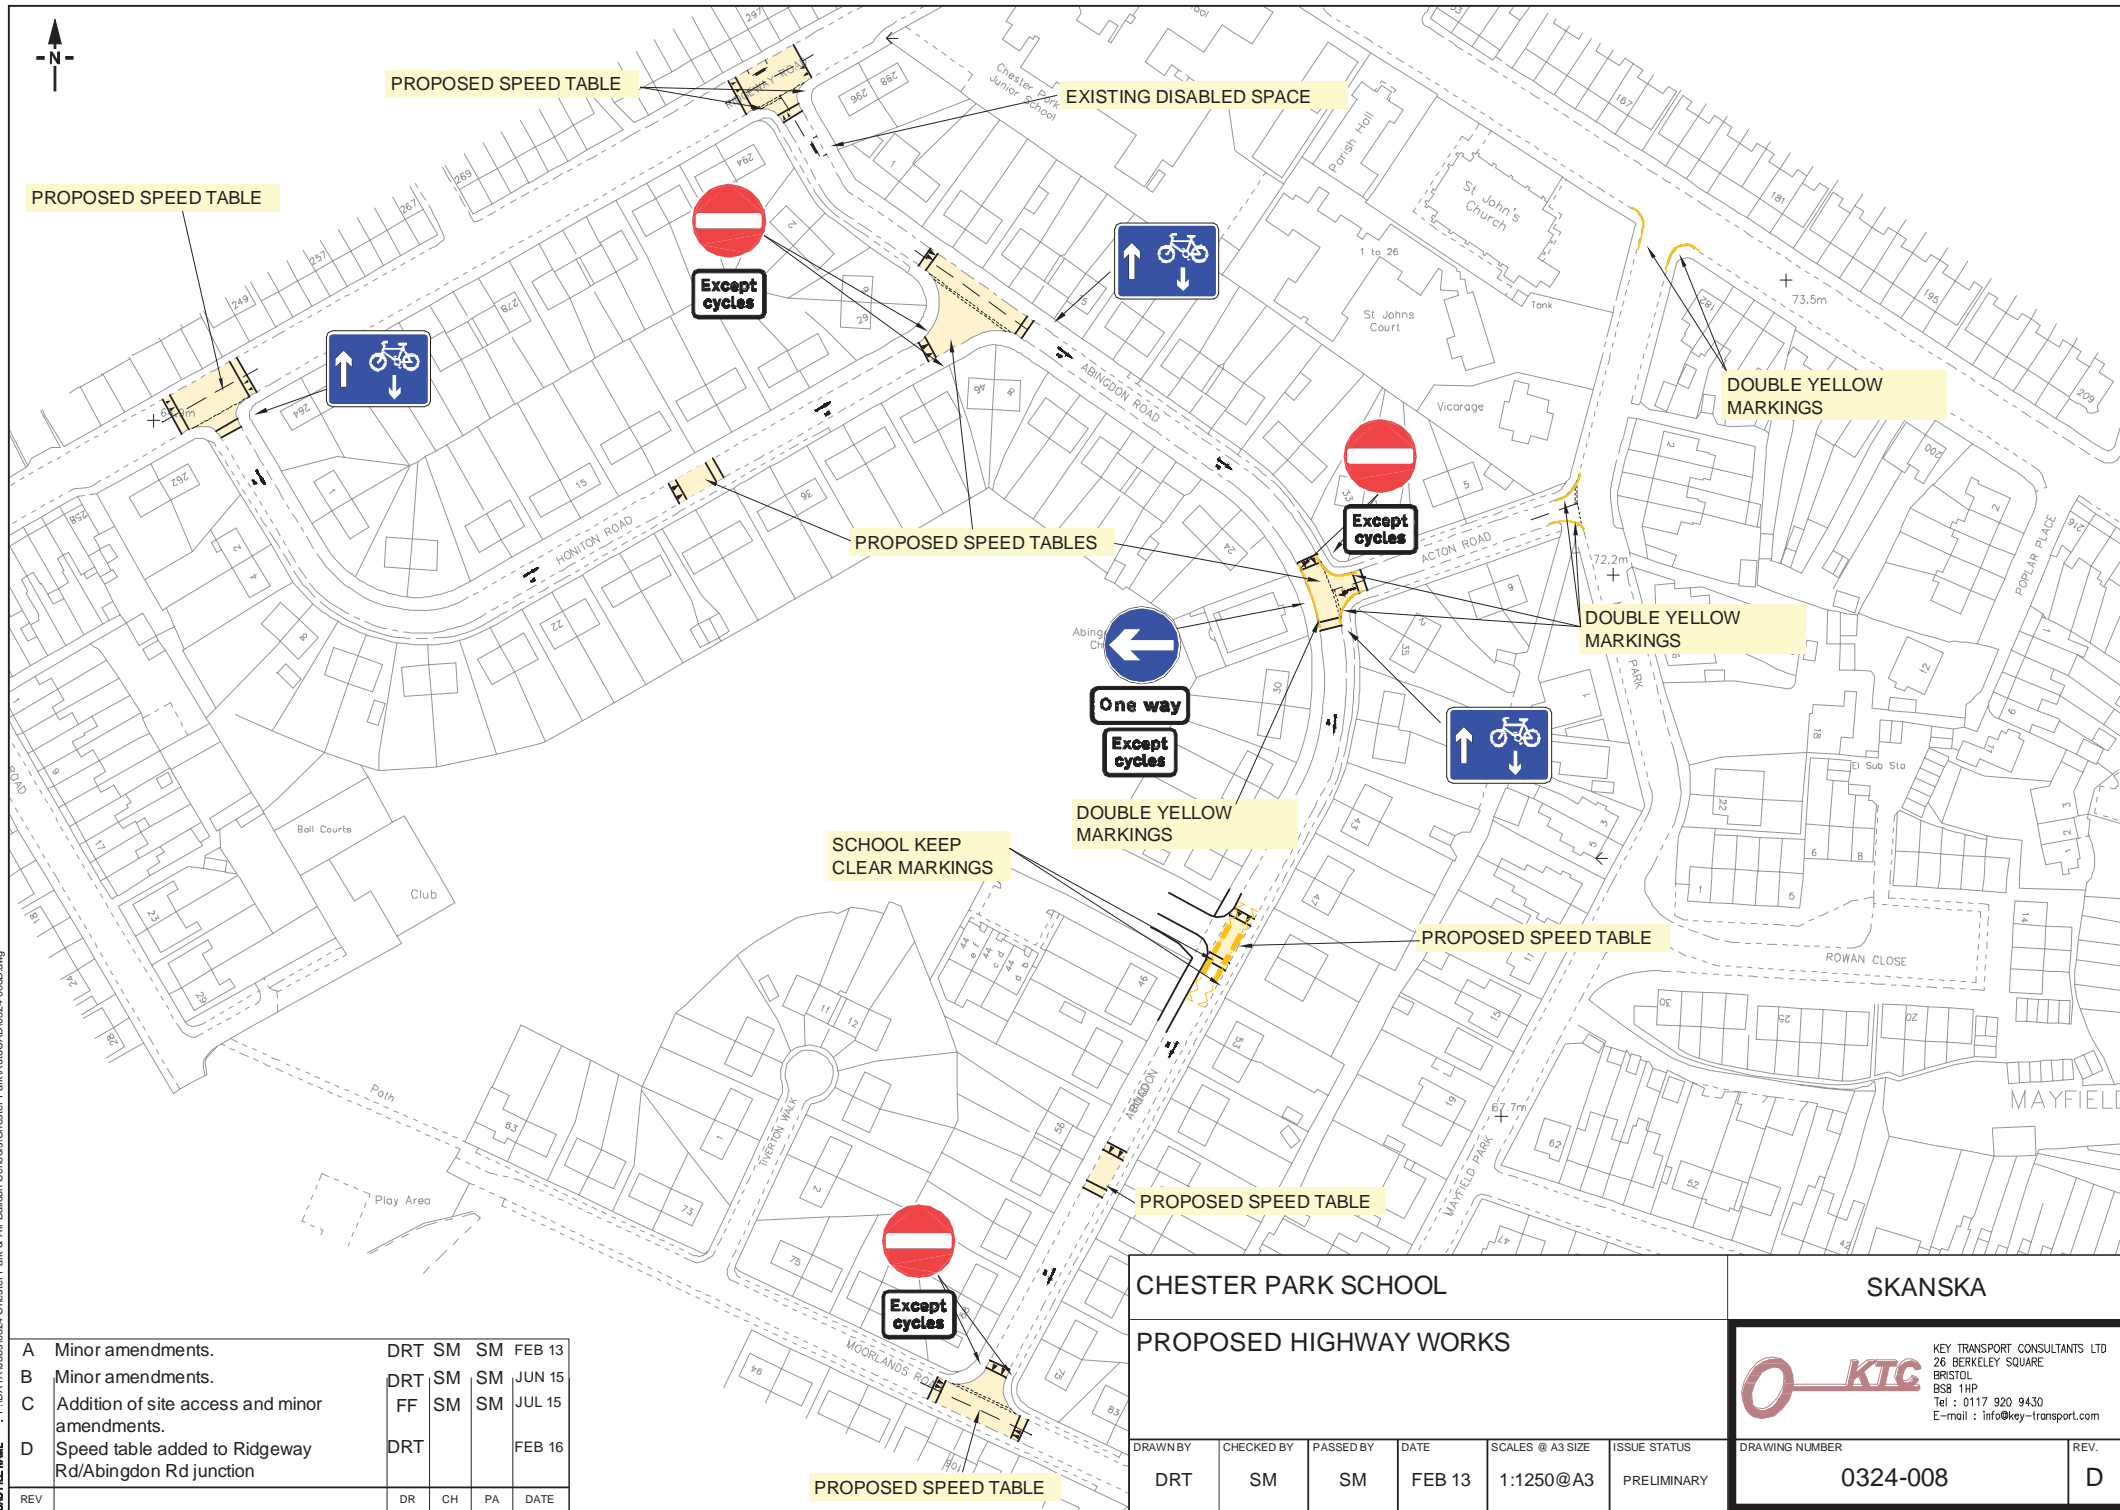

A	Minor amendments.	DRT	SM	SM	FEB 13
B	Minor amendments.	DRT	SM	SM	JUN 15
C	Addition of site access and minor amendments.	FF	SM	SM	JUL 15
D	Speed table added to Ridgeway Rd/Abingdon Rd junction	DRT			FEB 16
REV		DR	CH	PA	DATE

CHESTER PARK SCHOOL				SKANSKA	
PROPOSED HIGHWAY WORKS				 KEY TRANSPORT CONSULTANTS LTD 26 BERKELEY SQUARE BRISTOL BS8 1HP Tel : 0117 920 9430 E-mail : info@key-transport.com	
DRAWN BY	CHECKED BY	PASSED BY	DATE	SCALES @ A3 SIZE	ISSUE STATUS
DRT	SM	SM	FEB 13	1:1250@A3	PRELIMINARY
DRAWING NUMBER				REV.	
0324-008				D	