

GENERAL NOTES

1. THIS DRAWING MUST NOT BE SCALED.
2. FOLLOWING COMMENCEMENT OF WORK ON SITE, ISSUED DRAWINGS AND DETAILS MAY BE SUBJECT TO CHANGE DUE TO SITE CONDITIONS OR CONTRACTOR DESIGN MODIFICATIONS.
3. ALL WORKS MUST BE CARRIED OUT TO THE SATISFACTION OF LOCAL AND STATUTORY AUTHORITIES, IN ACCORDANCE WITH CURRENT BUILDING REGULATIONS AND CODES OF PRACTICE.
4. ALL DIMENSIONS ARE TO BE VERIFIED WITH THE CONTRACTOR ON SITE PRIOR TO MANUFACTURE OR INSTALLATION.
5. QUADRANT DESIGN MUST BE INFORMED OF ANY AMENDMENTS TO THE DESIGN ON SITE.

MORE INFO



SCAN THIS CODE TO ACCESS:
QD WEBSITE

LICENSING KEY

	INDICATES AREA OF LICENSABLE ACTIVITIES
	INDICATES AREA OF EXTERNAL LICENSABLE ACTIVITIES
	WATER FIRE EXTINGUISHER
	CO2 FIRE EXTINGUISHER
	FOAM FIRE EXTINGUISHER
	WET CHEMICAL FIRE EXTINGUISHER
	FIRE BLANKET
	MANUAL FIRE ALARM CALL POINT
	LOCATION OF FIRE EXIT DOOR
	SMOKE DETECTOR
	HEAT DETECTOR
	FIRE ALARM SOUNDER
	DISABLED ALARM
	FINAL EXIT FLOOR FITTED WITH PANIC BAR & LATCH
	EMERGENCY LIGHTING
	KEEP DOOR LOCKED SIGN


NOTE:
The location and type of any Fire Safety equipment will be advised by the Fire Safety Consultant. This may be subject to change following the completion of the works or following the Fire Officer/ Appointed Fire Safety Consultant's assessment. Layouts may also be varied from time to time with the agreement of the Fire Officer or after any further Fire Risk Assessment. Management and Fire Safety Strategy advice must be incorporated into the new scheme.

A 16.10.23 Minor Amendments MS



WORK STAGE	LICENSING	
CLIENT	ROSA'S THAI	
PROJECT	BRISTOL	
SHEET TITLE	PROPOSED LICENSING PLANS	
SCALE	AS SHOWN AT A1	MLP
SHEET NO.	J002149_A2_07	REVISION: A

QUADRANT DESIGN
23 KINGS ROAD,
READING,
RG1 3AR
73-74 BERWICK STREET,
LONDON,
W1F 8TE
(+44) 0118 9591 581
hello@quadrantdesign.co.uk
www.quadrantdesign.co.uk

INTERIORS | ARCHITECTURE | BRANDING

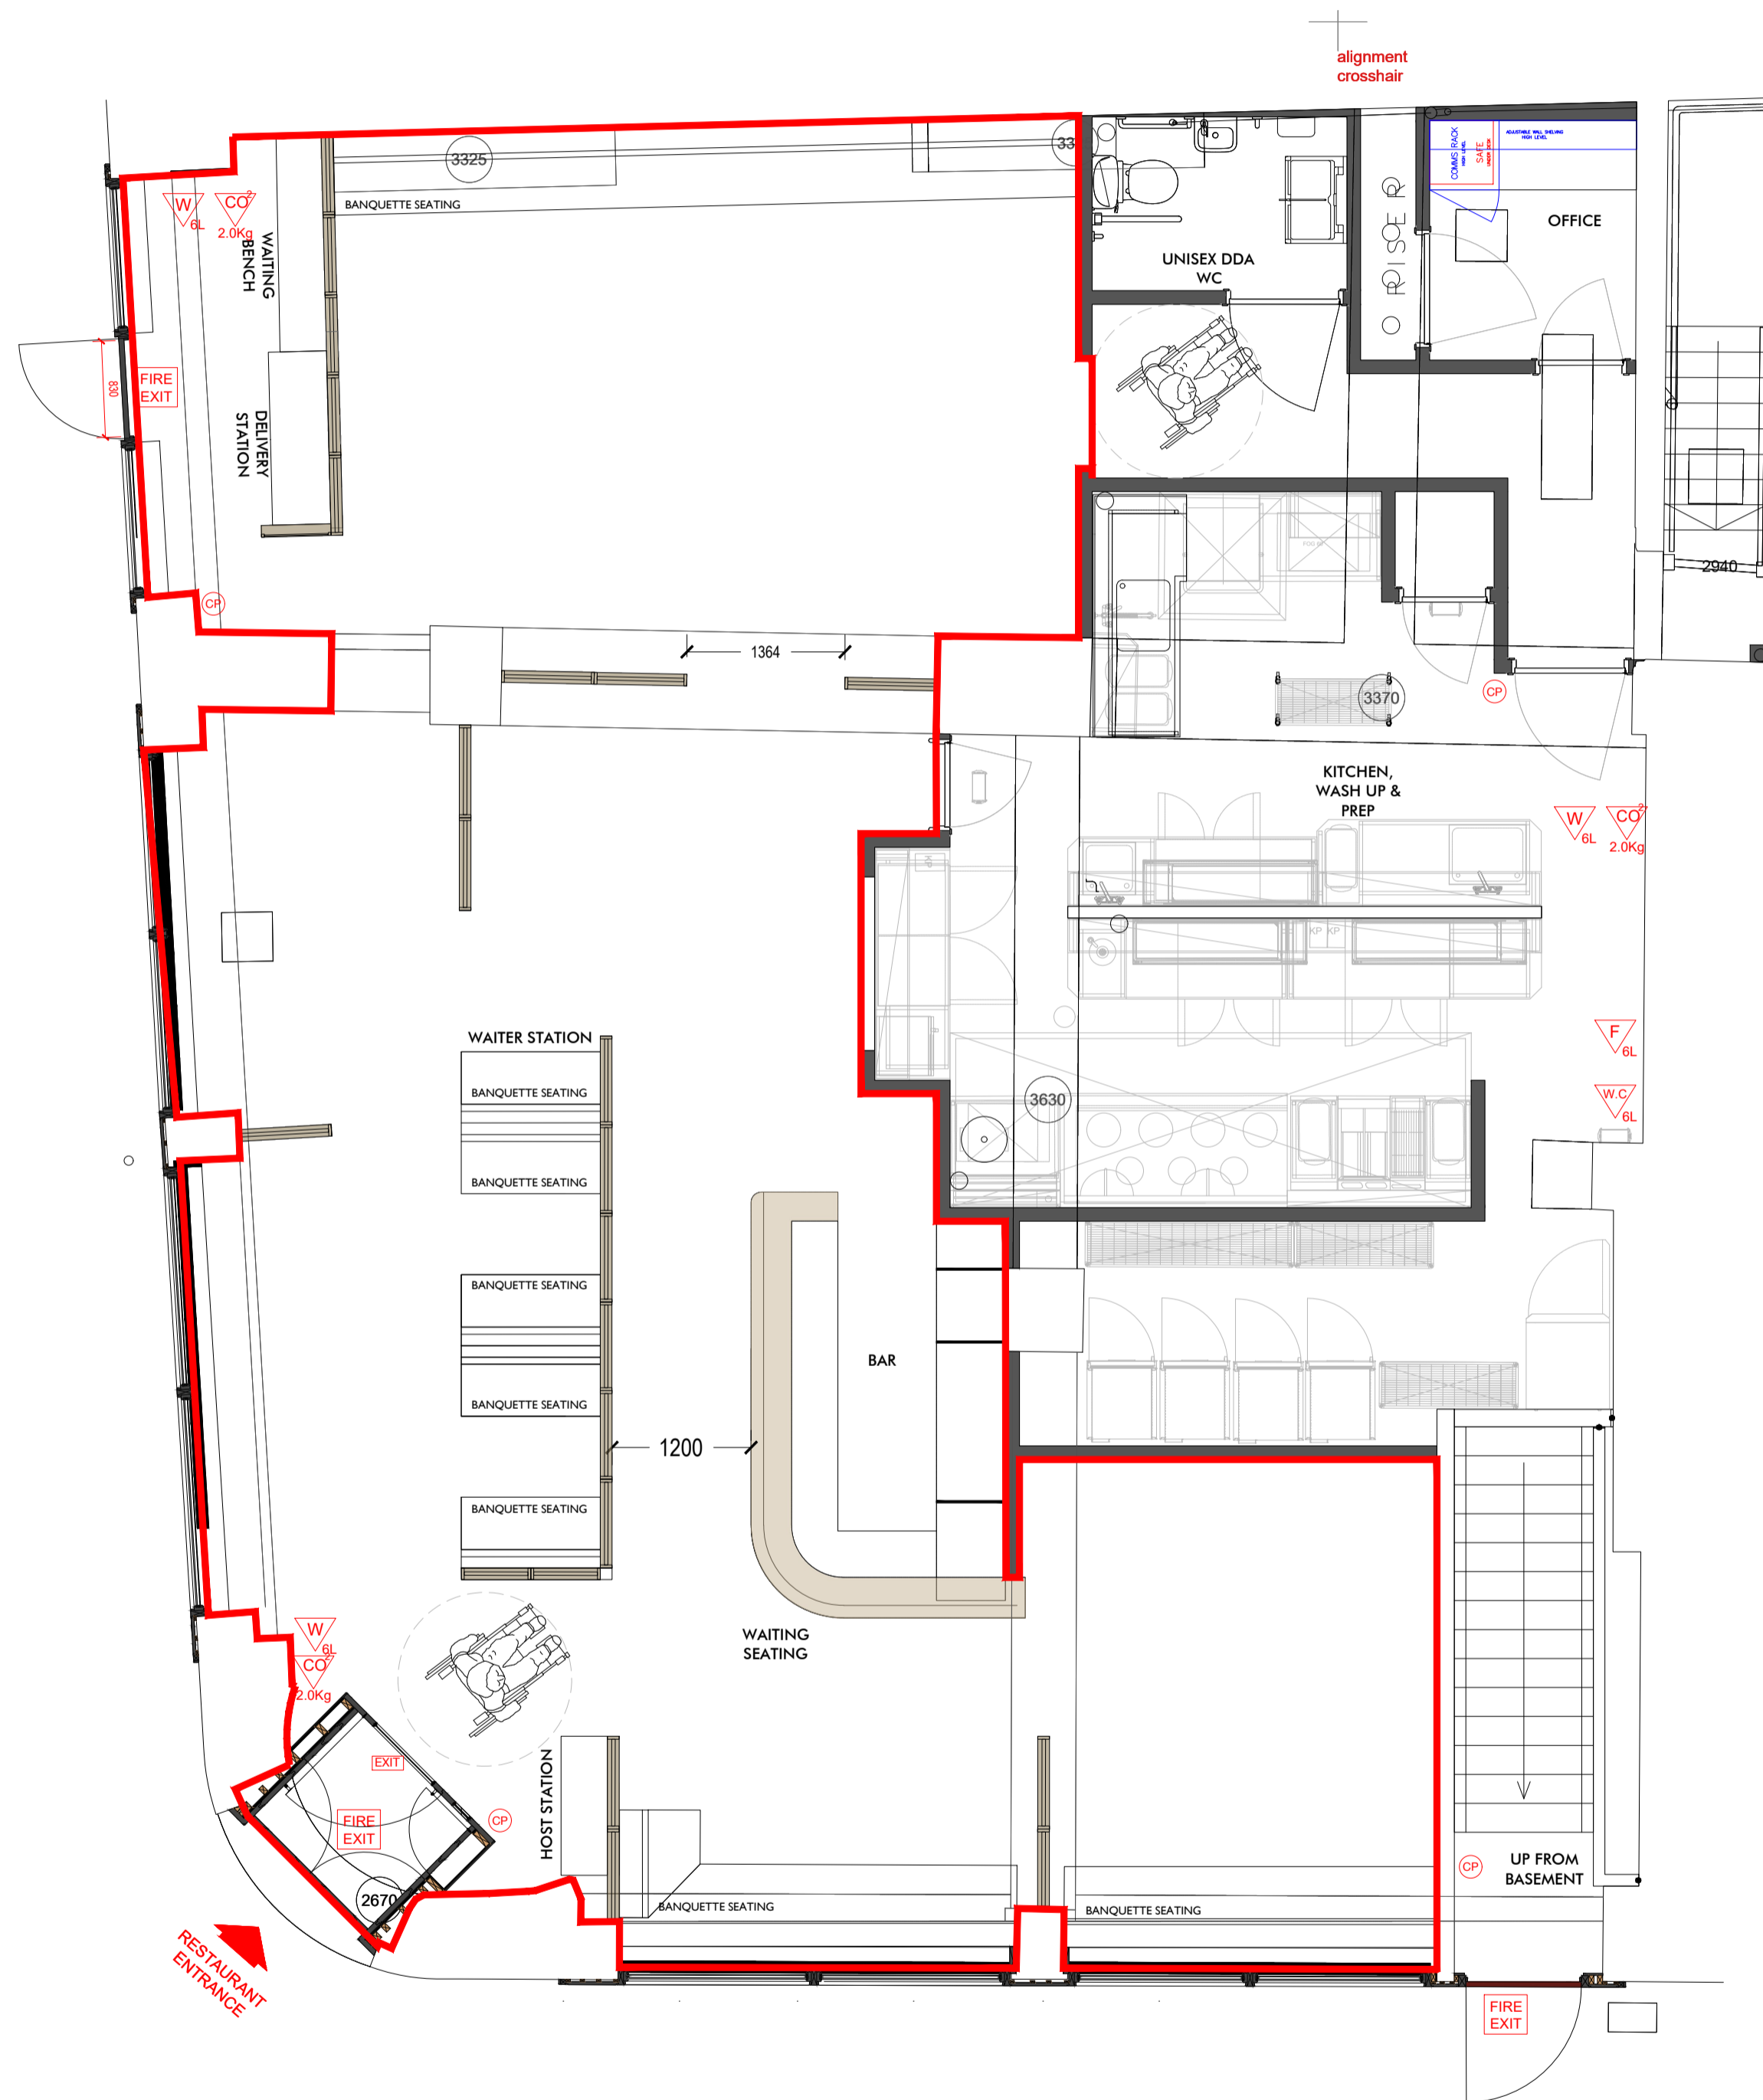

PROPOSED GROUND FLOOR

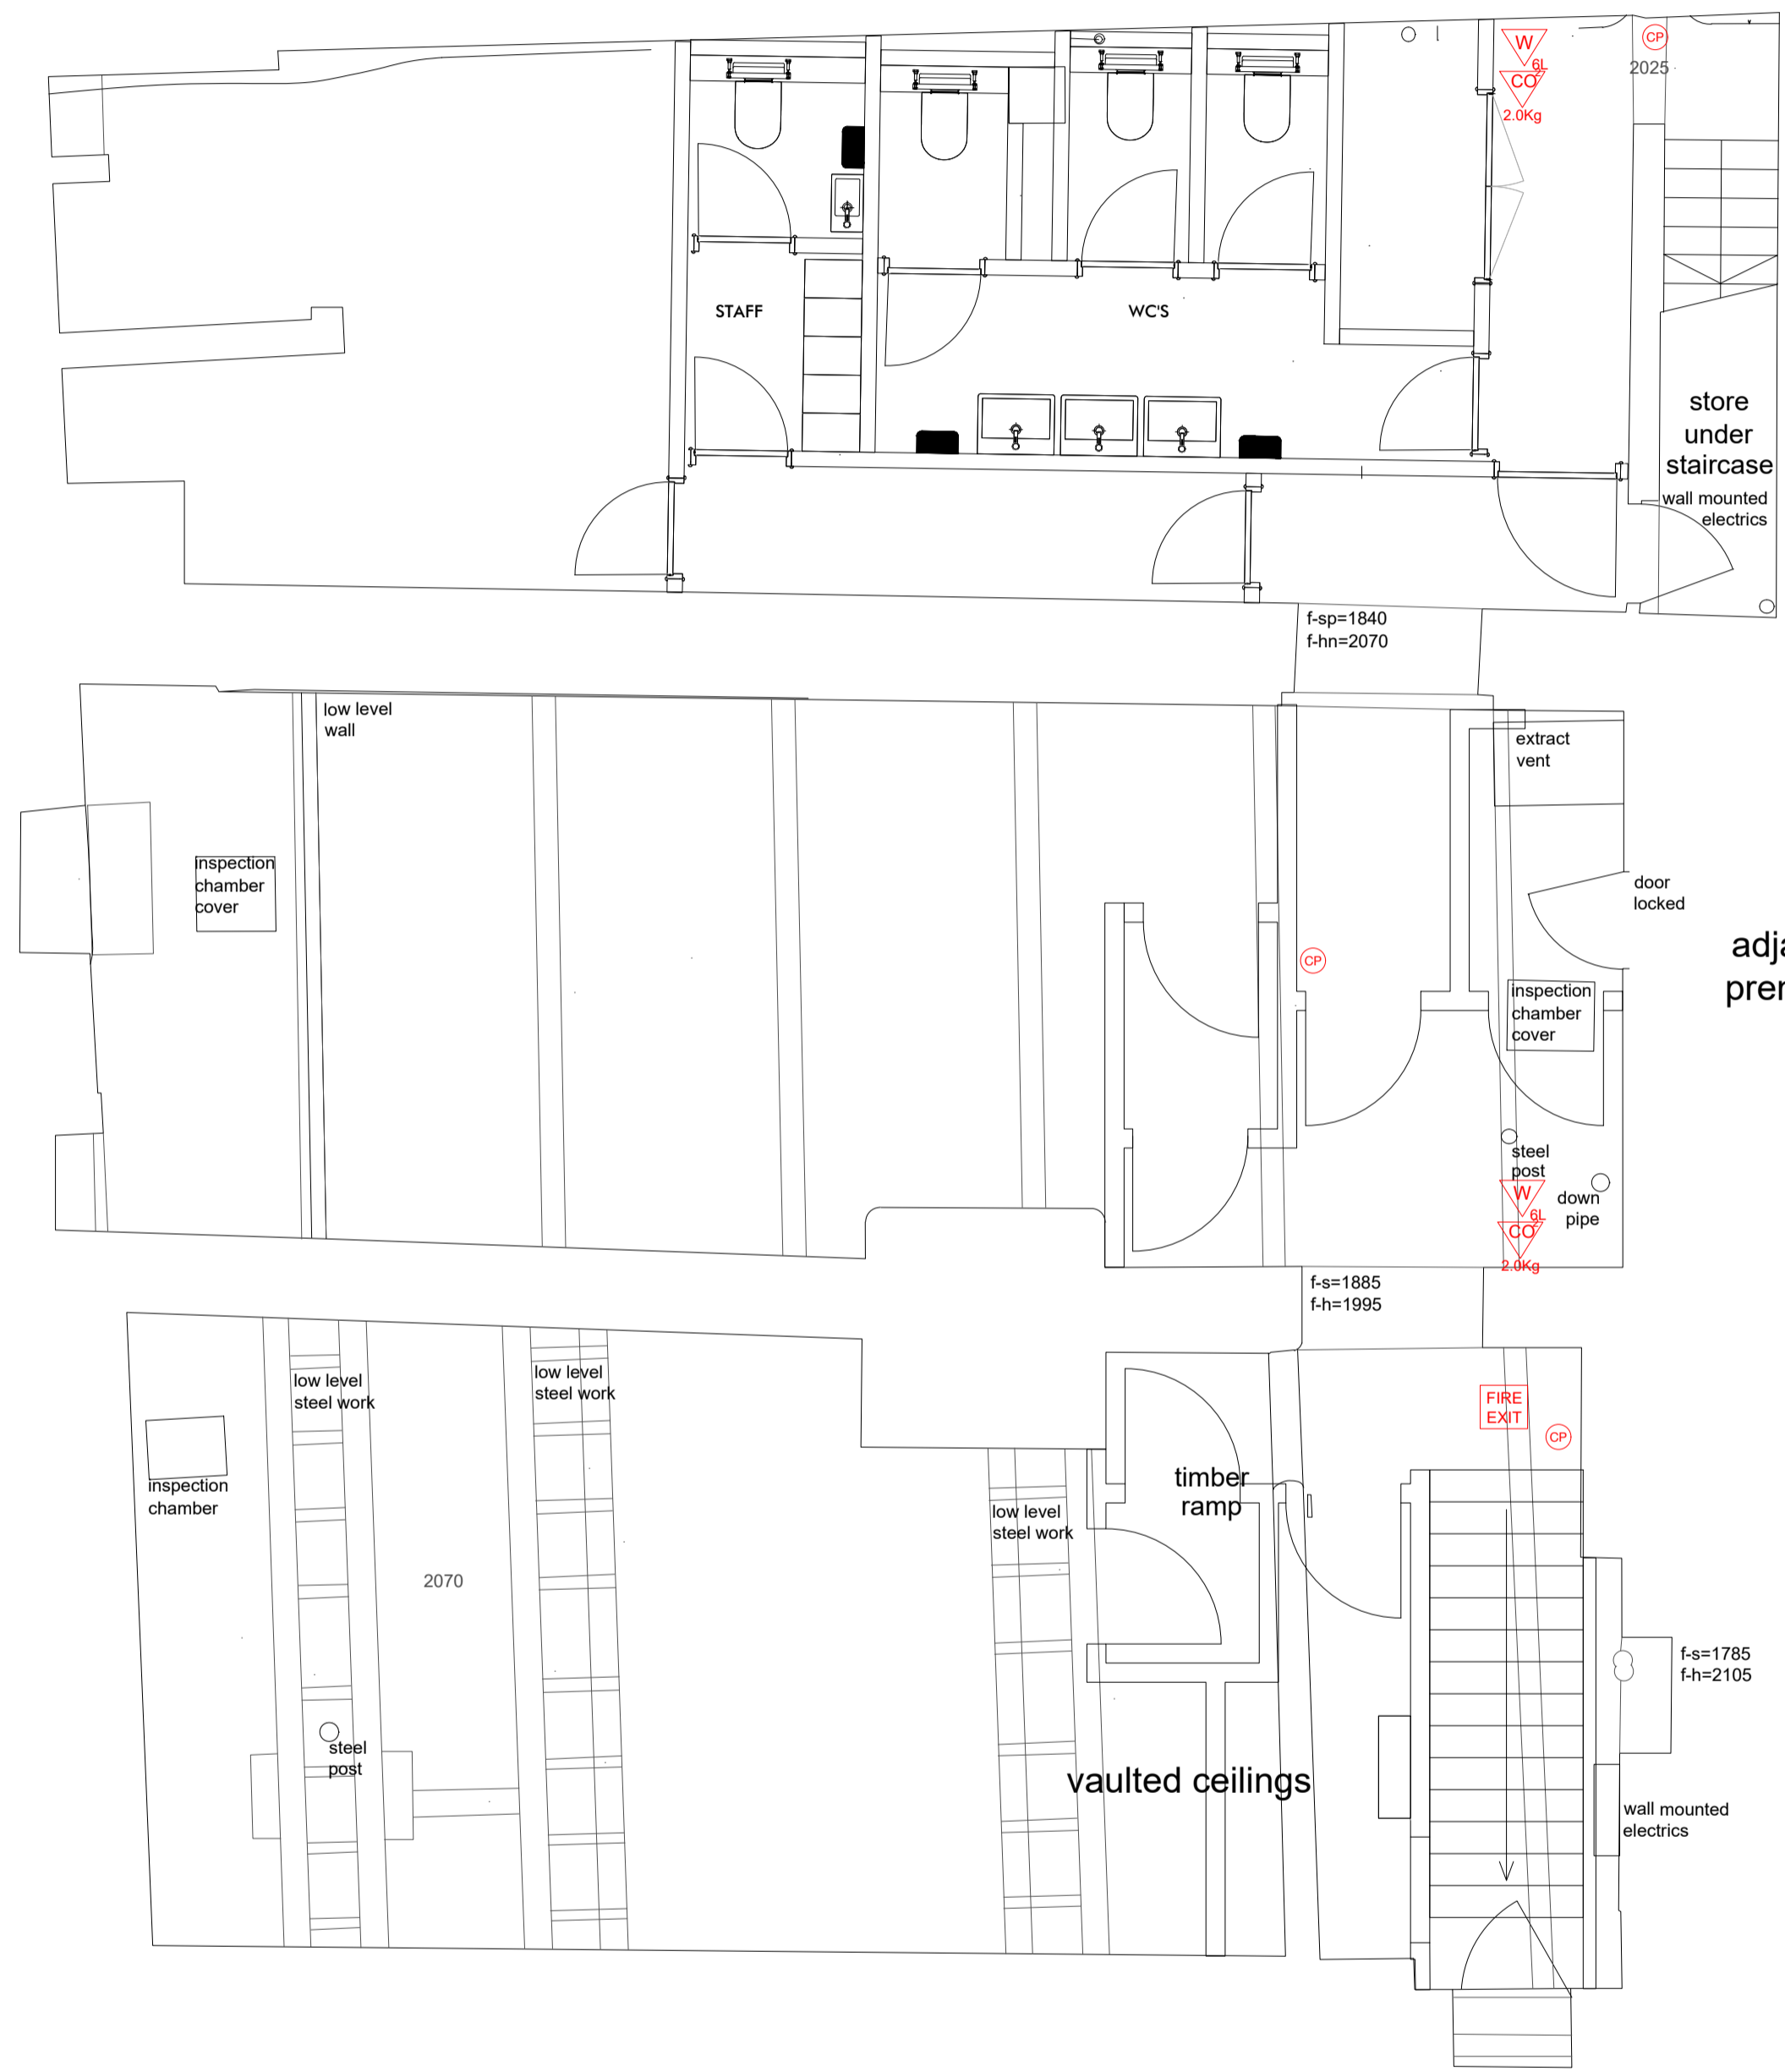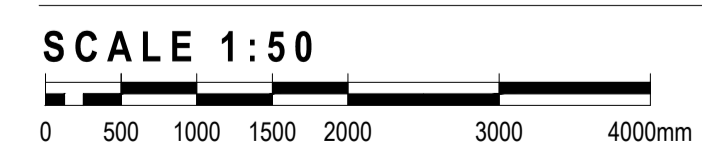

PROPOSED BASEMENT

