


APPLICATION 24 Stoke Lodge playing fields

This plan shows the general position, not the exact line, of the boundaries. It may be subject to distortions in scale. Measurements scaled from this plan may not match measurements between the same points on the ground. See Land Registry Public Guide 19 - Title Plans and Boundaries.

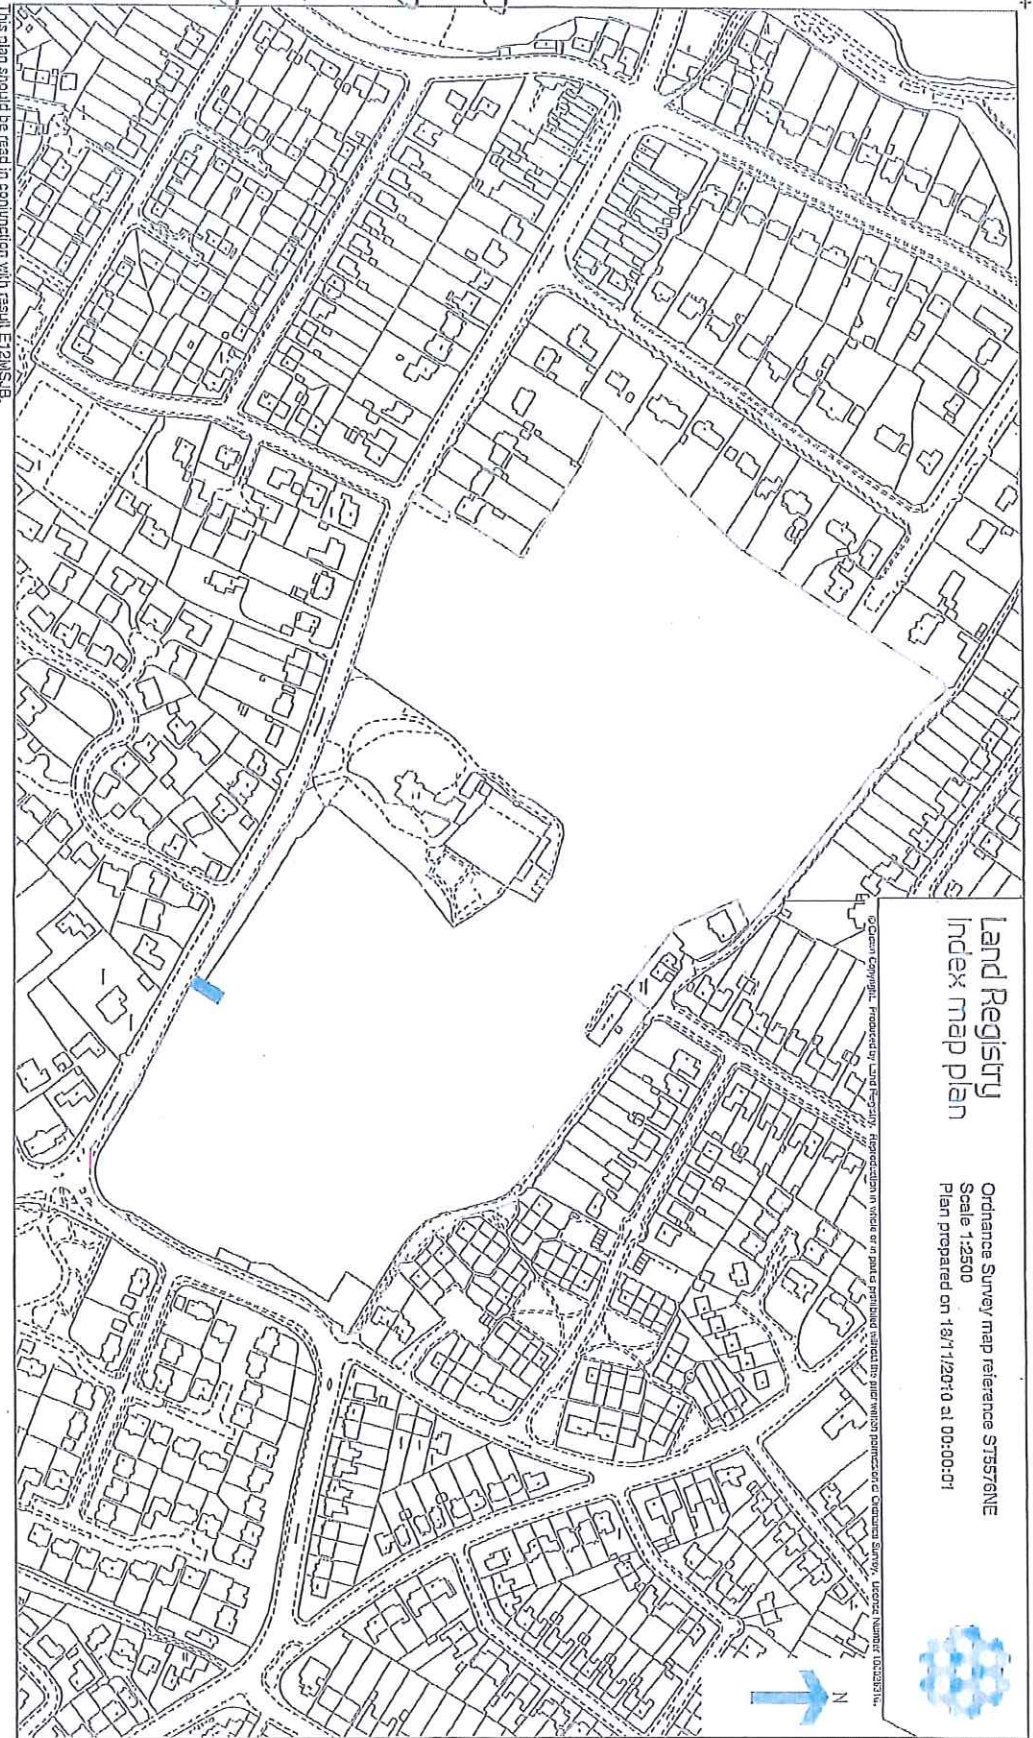

Land Registry
Index map plan

Ordnance Survey map reference ST5576NE
Scale 1:2500
Plan prepared on 15/11/2010 at 00:00:01


© Crown Copyright. Produced by Land Registry. Reproduction in whole or in part is prohibited without the prior written permission of Ordnance Survey, Licensed Number 100029316.



0540007002

PLAN ONE

Application 30 Colston's School Playing Field

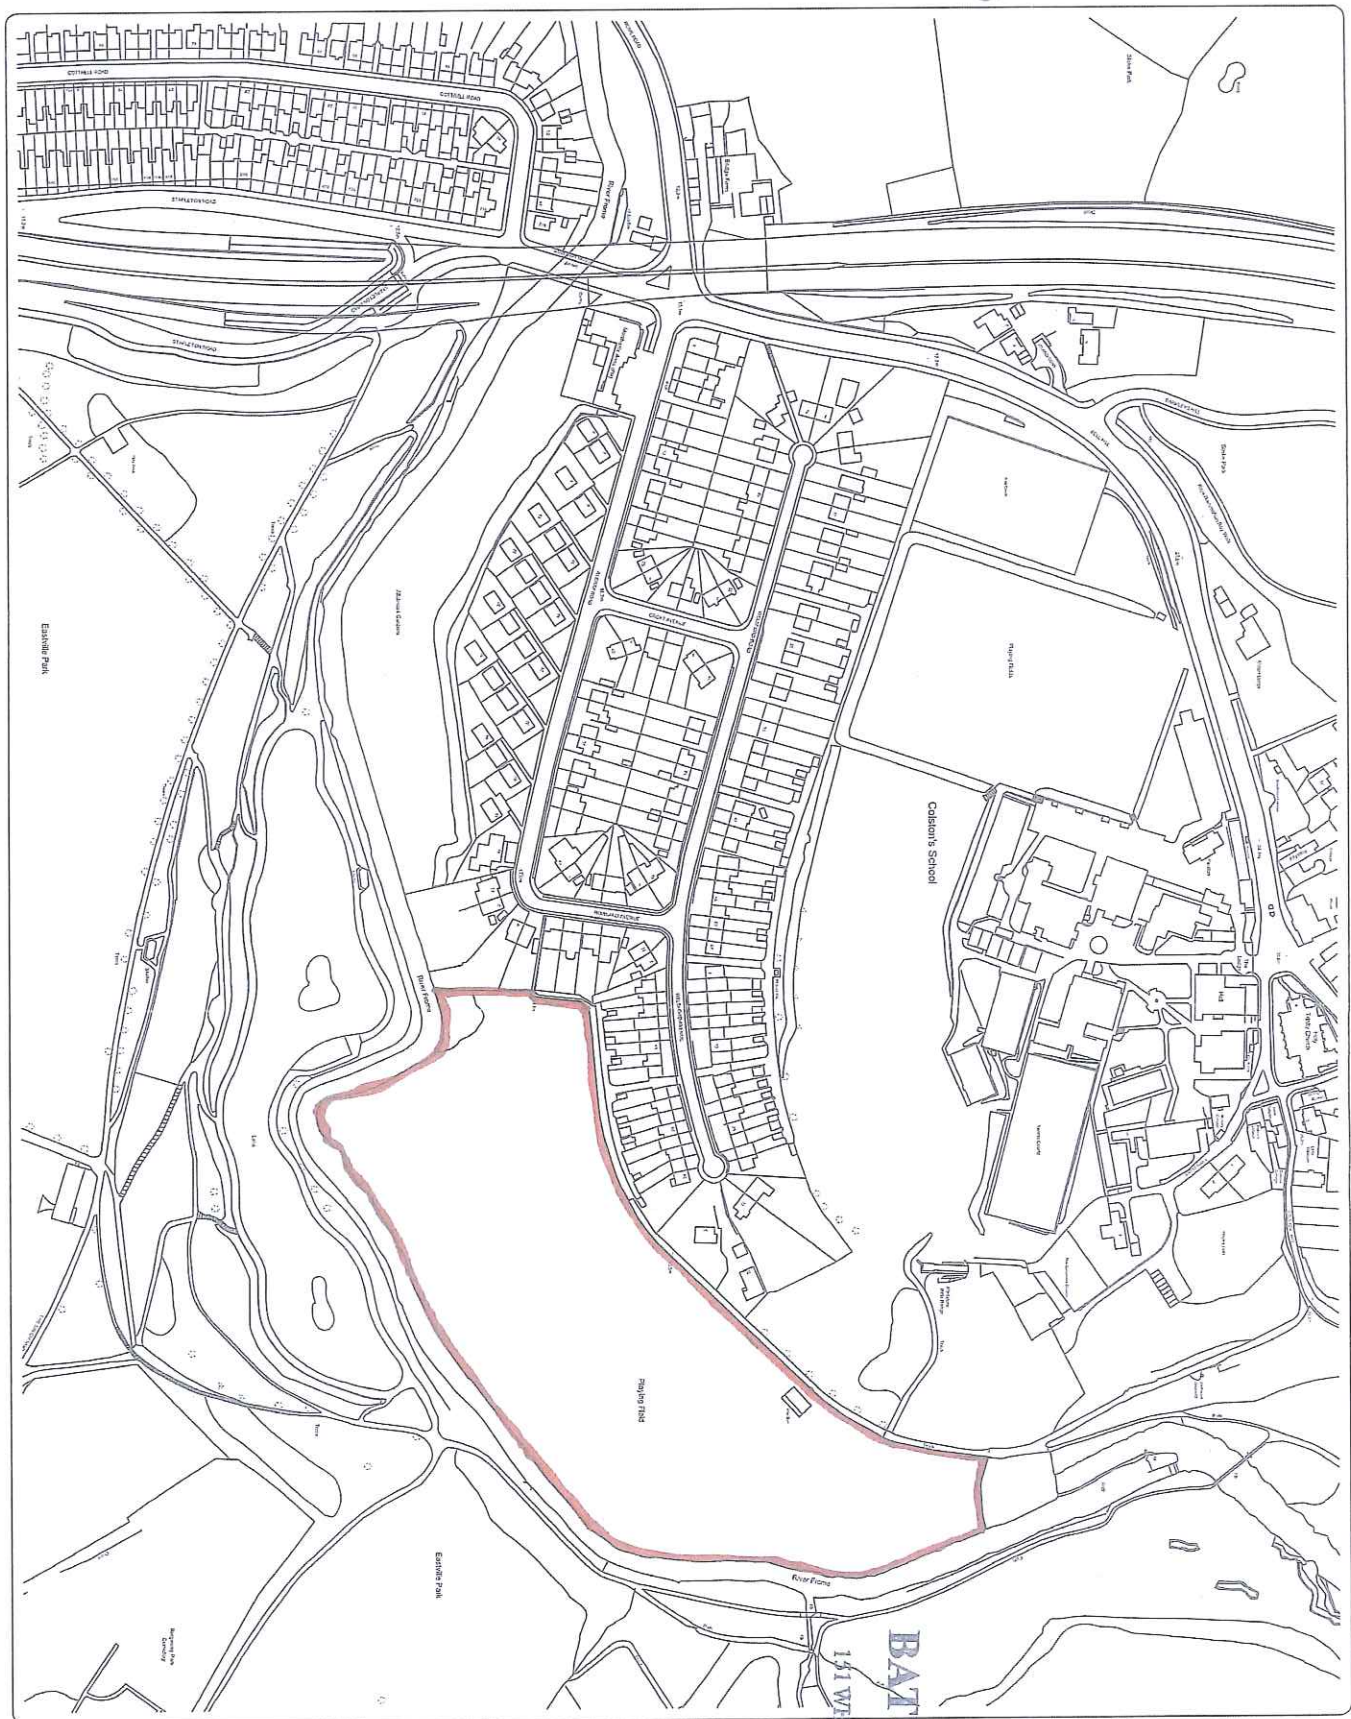

CORPORATE PROPERTY
 2nd Floor West Wing, Parkway Campus,
 Millwood Way, Bristol BS1 4 9JL
 www.bristol.gov.uk

PROPERTY

Plan No : N6810a
 Prop ID Ref : N/A
 Polygon Ref : 1-2,500 @A3
 Scale : 1:2,500 @A3
 Date : 05/05/2015

SITE NOTES : To ensure boundary accuracy, please refer to bench.
 © Crown copyright and database rights, 2015.
 Ordnance Survey 100025406.

BATTICK CLARK
 Solicitors
 141 WHITE LADIES ROAD, CLIFTON
 BRISTOL BS8 2RA

27/05/2015

Coltons Fields,
 Stapleton,
 Bristol.

Plan necessary
Barbara

[Handwritten signatures]