



AGENDA ITEM 6

ASHLEY, EASTON AND LAWRENCE HILL NEIGHBOURHOOD PARTNERSHIP 7 March 2016

Title: Highways Report for Information and Decision

Report of: Kurt James, Neighbourhoods Department

Contact: 0117 903 7365/kurt.james@bristol.gov.uk

RECOMMENDATIONS

1. To note the Highways update as 7 March 2016.
2. To agree the Highways Minor Lines and Signs budget and a Minor Works budget.
3. To agree Highways schemes to be funded by the Section 106 budget. (See Appendix 1)

1. Note Highways Report Update

| NP | Ref | Scheme name | Description | Estimated completion date | Completion status |
|----------------------------------|---------|--|-----------------------|---------------------------|-------------------------------------|
| Ashley, Easton and Lawrence Hill | RS13009 | Andalusia Academy DIY streets project | DIY traffic calming | May 2016 | |
| Ashley, Easton and Lawrence Hill | 10TM080 | Barton Hill Parking Restrictions (Beam Street) | Parking restrictions. | | Completed |
| Ashley, Easton and Lawrence Hill | RS13011 | Bristol to Bath railway path | Improvement works | | Lay-by not feasible; other measures |

| NP | Ref | Scheme name | Description | Estimated completion date | Completion status |
|----------------------------------|---------|---------------------------------------|---|---------------------------|---|
| | | | | | proposed |
| Ashley, Easton and Lawrence Hill | RS14041 | Devon Road Crossing Feasibility Study | Feasibility study into pedestrian crossing options. | | Completed |
| Ashley, Easton and Lawrence Hill | RS12026 | High Street, Easton | Traffic calming study | October 2015 | |
| Ashley, Easton and Lawrence Hill | RS12028 | Hinton Street | Traffic calming study | | Completed |
| Ashley, Easton and Lawrence Hill | RS14035 | Lypiatt Road Feasibility Study | Feasibility study into traffic calming measures | December 2015 | |
| Ashley, Easton and Lawrence Hill | RS12025 | Mina Road Environmental Improvements | Road closure and removal of one way | February 2016 | |
| Ashley, Easton and Lawrence Hill | RS12027 | Redfield North | Waiting restrictions | September 2016 | |
| Ashley, Easton and Lawrence Hill | RS12029 | Redfield South | Parking restrictions | | Completed |
| Ashley, Easton and Lawrence Hill | 10TM074 | St Phillips Parking Restrictions | Parking restrictions | | Completed |
| Ashley, Easton and Lawrence Hill | RS11072 | Victoria Parade DIY Streets | Planters, art work road parking | | Completed (community contractor to install) |
| Ashley, Easton and Lawrence Hill | RS12081 | Wade Street | Pedestrian crossing | July 2016 | |
| Ashley, Easton and Lawrence Hill | RS11071 | Westminster Road area | Road humps | March 2016 | |
| Ashley, Easton and Lawrence Hill | RS11071 | Westminster Road area | Waiting restrictions | March 2016 | |

2. To agree Highways schemes to be funded by the AELH Section 106 Traffic Scheme budget.

At the AELH Traffic and Transport Sub-Group meeting held on 1 February 2016 the group looked at progressing highways schemes bounded by section 106 funding.

The Sub Group agreed that the following schemes should be put forward for decision by the Neighbourhood Committee allowing for more detailed work to be done leading to delivery.

| | | | | | |
|----|--|-------------------|----------|---|---|
| 19 | 06/0382 6 / 39 Cooperage Road, Pile Marsh / ZCD... 505 | £16,871.69 | No Limit | The upgrading of the road closure at the end of Cooperage Road to incorporate pedestrian improvements in the form of new tactile paving and bollards, and the introduction of parking restrictions to prevent parking in the turning area at the head of Cooperage Road | To be prioritised by NP before any work can start. AGREED TO PUT THIS FORWARD FOR NP APPROVAL |
| 21 | 04/0127 9 / Former FPS Site, Waterloo Road, Old Market / ZCD...866 | £55,568.40 | 8 Dec 14 | Environmental improvement works to Waterloo Street . | Draft designs attached. AGREED TO PUT THIS FORWARD FOR NP APPROVAL |
| 22 | 03/0262 1 / 24 to 30 West Street, Old Market / ZCD...856 | £12,432.00 | 3 Oct 19 | The cost of carrying out environmental improvement works to Waterloo Street and its environs | See above AGREED TO PUT THIS FORWARD FOR NP APPROVAL. |
| 23 | 04/0488 0 / Drill Hall, Jacob Street, Old Market / ZCD...740 | £1,511.82 | No Limit | The reinstatement of kerbs, cobbles and yellow lines on Jacob Street. | Shaun Taylor can raise a minor works order. AGREED TO PUT THIS FORWARD FOR NP APPROVAL. |
| 26 | 06/05500 /Seymou | £7,083.54 | No Limit | The provision of safer pedestrian access to and from | Possible build out, at school lane access on |

| | | | | | |
|--|---|--|--|--|--|
| | rs Club, Barton Vale, The Dings / ZCD...587 | | | the proposed development in association with the Hannah More Safer Routes to School project | Barton Road / Barton Vale. AGREED TO PUT THIS FORWARD FOR NP APPROVAL |
|--|---|--|--|--|--|


- Each year the Neighbourhood Committee is asked to agree a minor lines and signs budget of £2,250. This would be used to paint or reinstate lines and street nameplates or signs;
- It is also proposed that the Neighbourhood Committee is asked to agree a minor works budget of £3,000 which can be used to pay for improvements such as dropped curbs.

Recommendation

- Neighbourhood Committee agree to release the following section 106 agreements valued at £93,467.45 to progress the highlighted highways schemes:
 - 06/03826 / 39 Cooperage Road, Pile Marsh / ZCD... 505
 - 04/01279 / Former FPS Site, Waterloo Road, Old Market / ZCD...866
 - 03/02621 / 24 to 30 West Street, Old Market / ZCD...856
 - 04/04880 / Drill Hall, Jacob Street, Old Market / ZCD...740
 - 06/05500 / Seymours Club, Barton Vale, The Dings / ZCD...587
- Neighbourhood Committee agree to fund a Minor Lines and Signs Budget of £2,250 from the Local Traffic Scheme budget;
- Neighbourhood Committee agree to fund a Minor Works budget of £3,000 from the Local Traffic Scheme budget;

3. Equalities impact assessment.

An Equalities Impact Relevance Check has not yet been undertaken, as this report / decision has no impact on those with protected characteristics. However, Equalities Impact Relevance Checks and a full Equalities Impact Assessment will be undertaken during the development of the scheme.

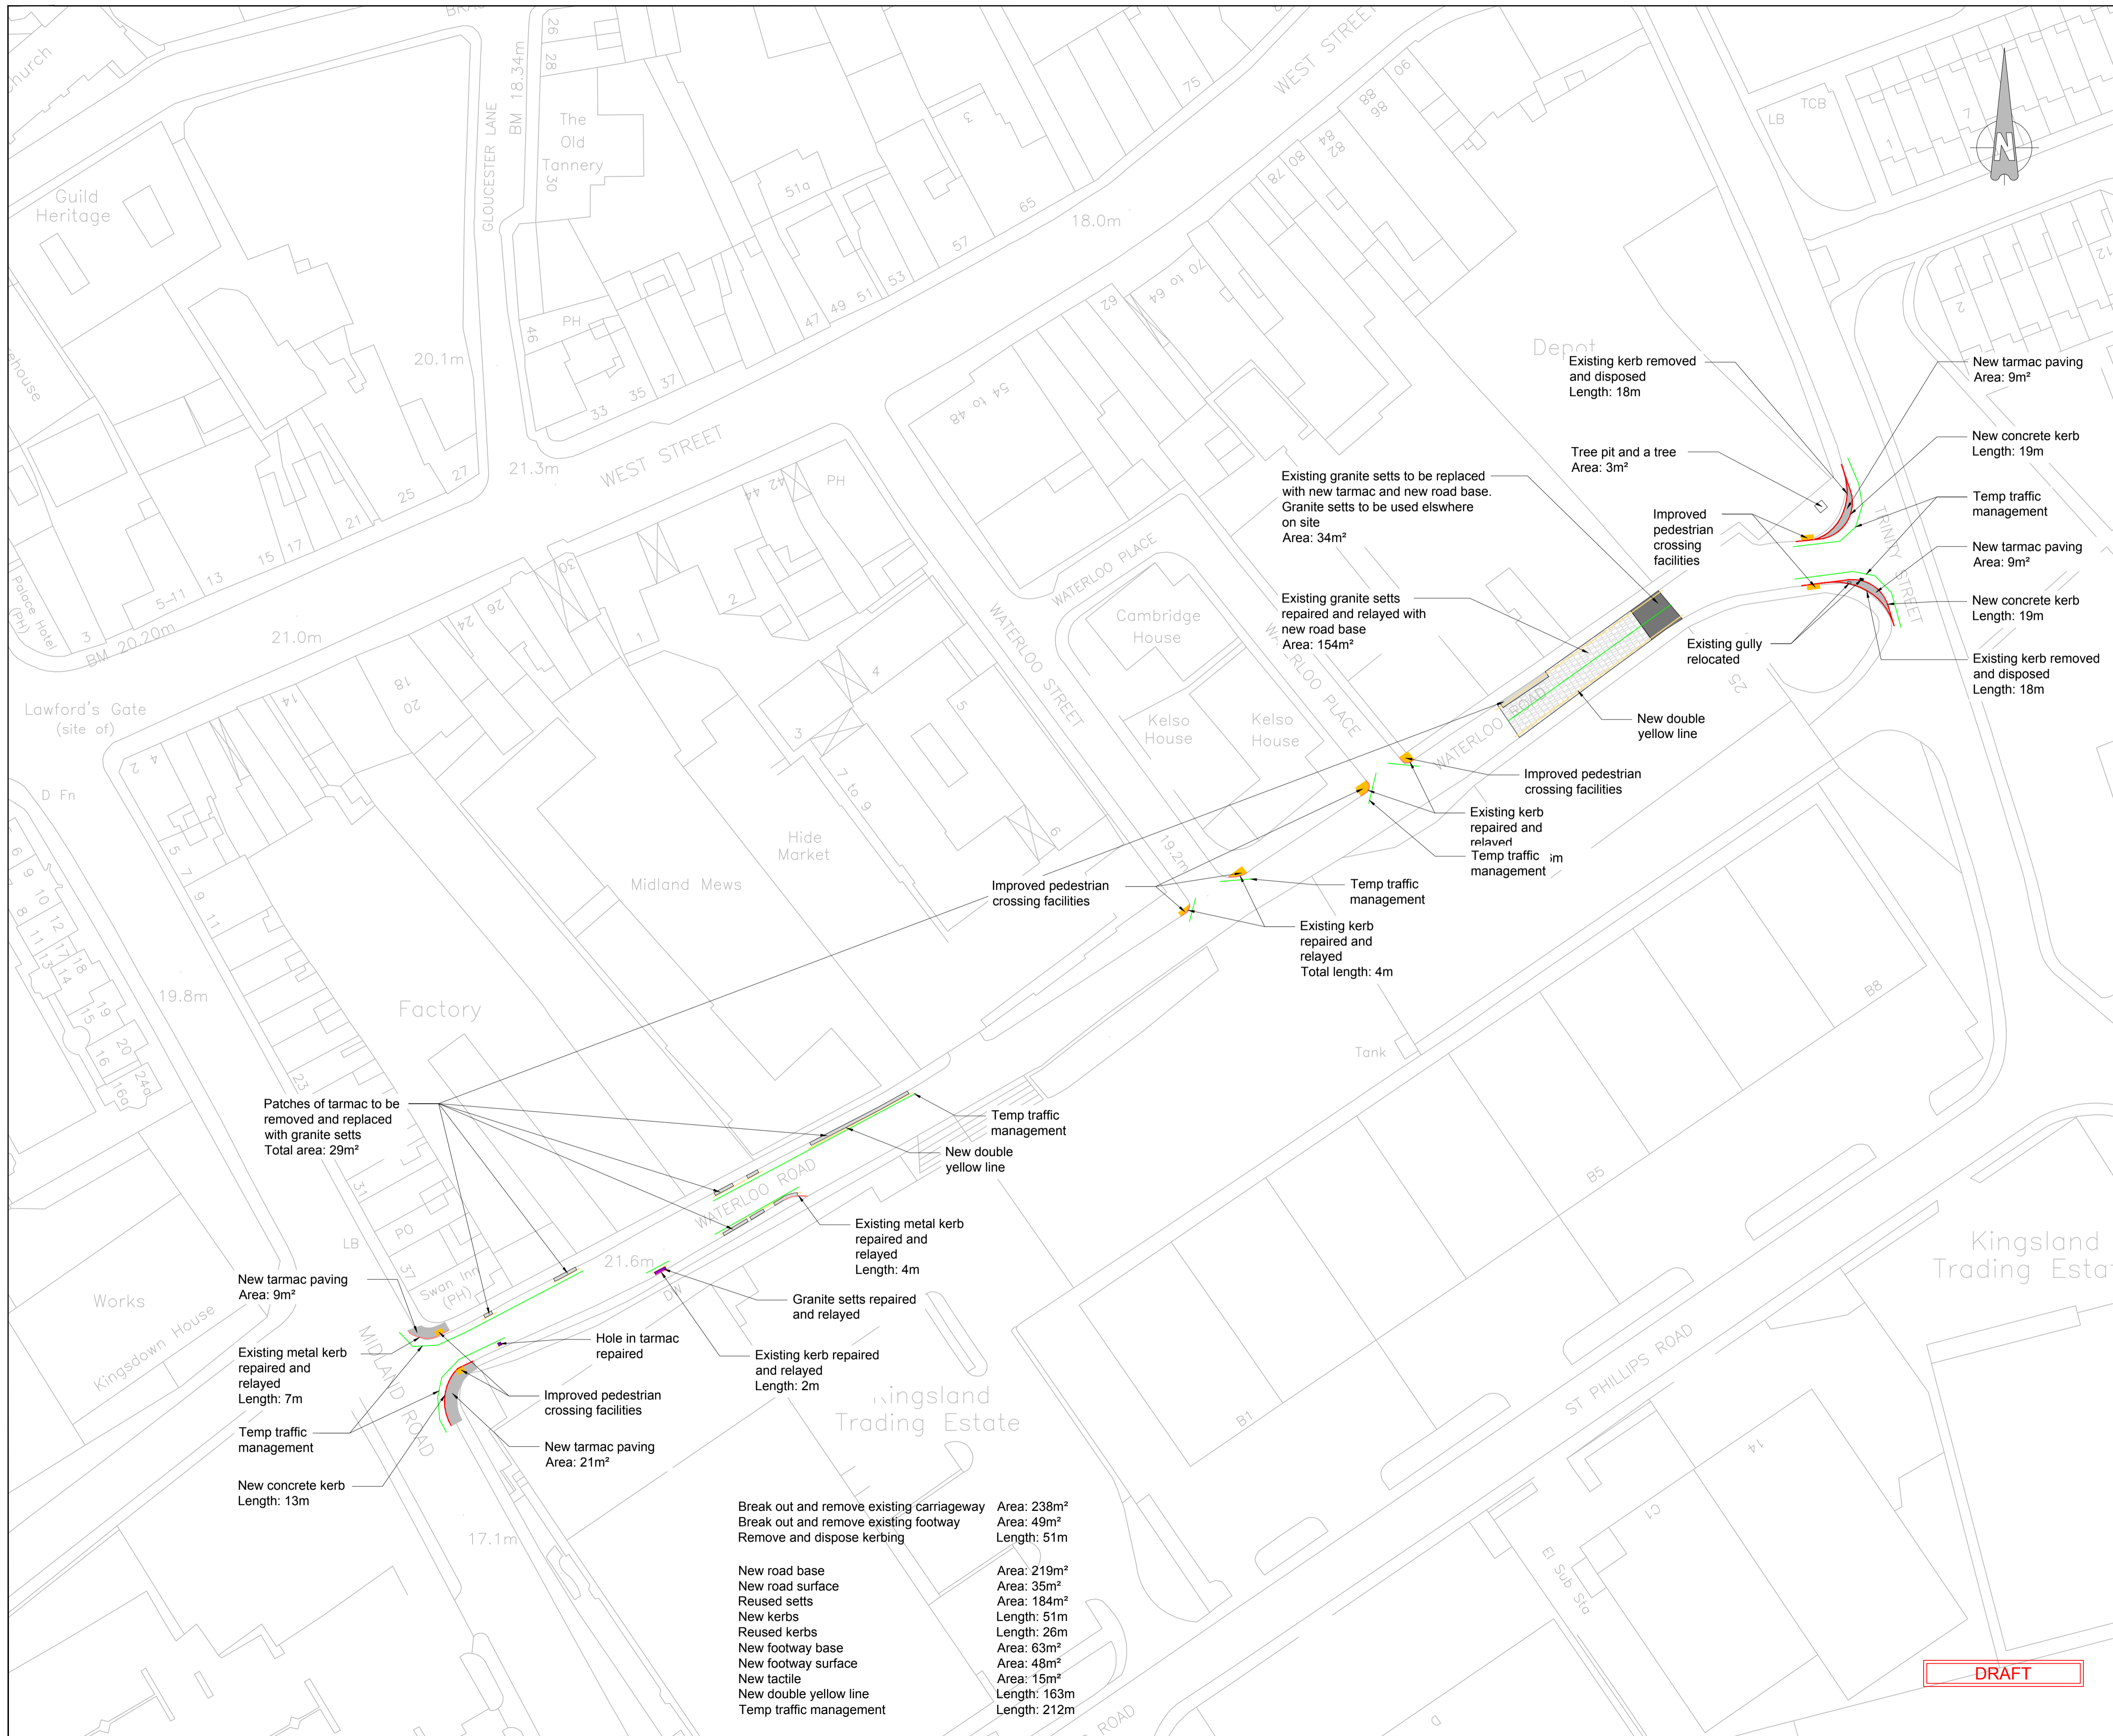

Key:

| Rev | By | Chkd | Apprv | Date | Description |
|-----|----|------|-------|------|-------------|
|-----|----|------|-------|------|-------------|

Client



CH2M HILL
 1 The Square Temple Quay Bristol BS1 6DQ
 Tel +44 (0)117 20 2560 Fax +44 (0)117 910 2581
 www.ch2m.com



Project

WATERLOO ROAD

Drawing

WATERLOO ROAD
 Prelim design

Drawn by: KD Date: 16/10/2014

Checked by: ADL Date: 16/10/2014

Approved by: ADL Date: 16/10/2014

Drawing No. Revision

203742.CG.00.57.03 **0**

Drawing Scale: 1:500 @ A1

DRAFT

U:\Projects\203742_Bristol\framework\work\xxx - Old Market and Eston Way\Waterloo Road\A1\CAD\203742.CG.00.57.03.Preliminary design.dwg
 User: ADL Date: 16/10/2014 10:56:14 AM