

Third Angle Projection


All Dimensions in Millimeters Unless Otherwise Stated

A. It is the user's responsibility to ensure that all dimensions, details, and notes are consistent with the project and the client's requirements. If any discrepancy is found, the user must contact the client immediately.




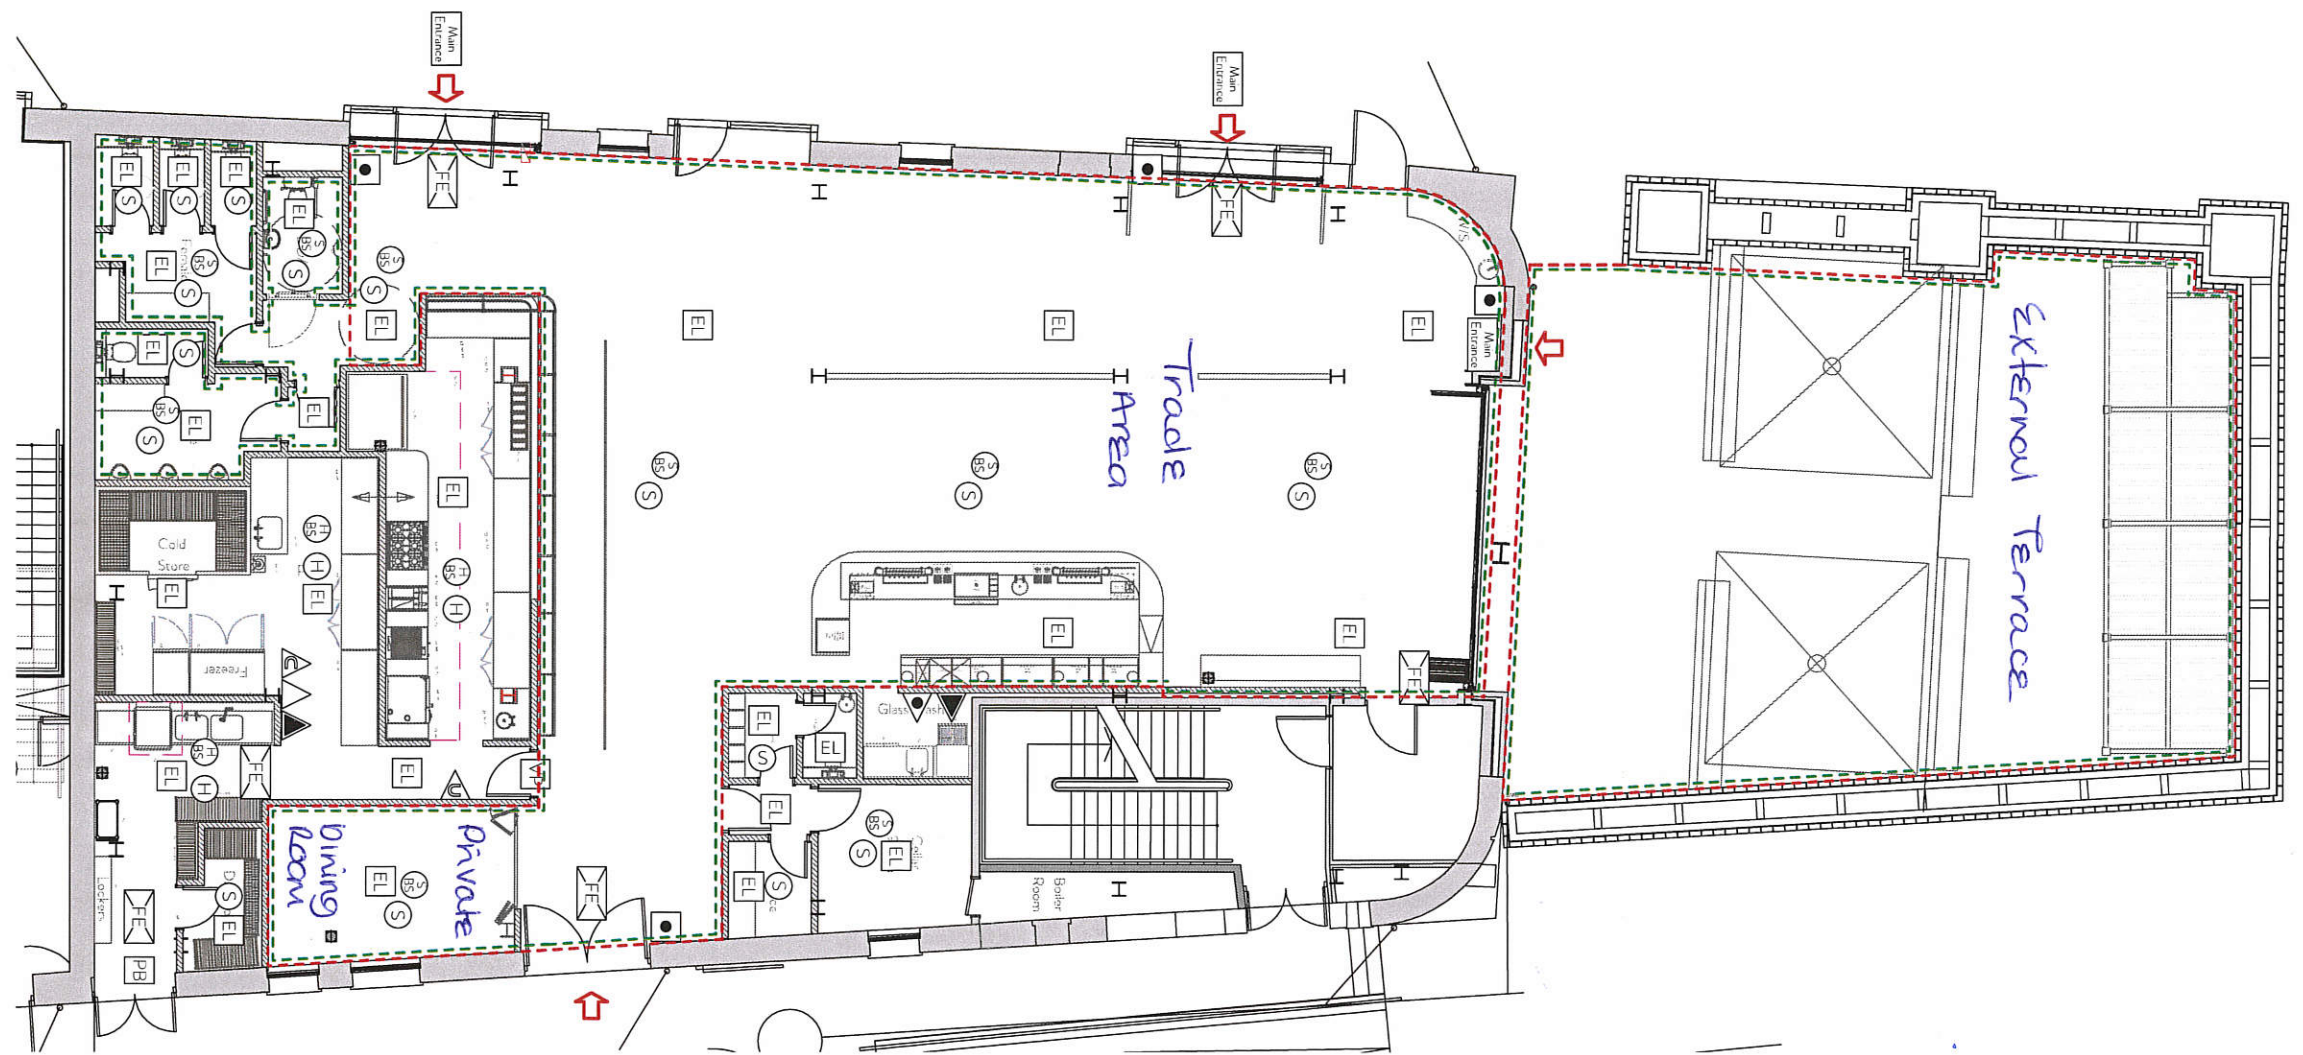

1 Proposed Plan
Scale: 1:100

Bocobar
fermentation 1,
Hawkes Lane
Bristol
Bs1 6SQ

FIRE SAFETY	REF
CO2 Extinguisher	▲
Call Point	●
Emergency Lighting 3 hour Maintained operation	EL
Escape Route	→
Fire Blanket	▲
Fire Exit doors to be fitted with emergency push bar	PB
Fire Panel	▬
Foam Extinguisher	▲
Heat Base Sounder Beacon	HS
Heat Detector	H
Indicates extent of licensable activities	---
Indicates extent of public areas
Main Entrance	Main Entrance
Points of Access	↪
Signs: Fire Escape Notice: Recessed and Internally illuminated	FE
Smoke Base Sounder Beacon	BS
Smoke Detector	S
Vision Panels in Doors	VP
Wet Chemical Extinguisher	▲

NOTES:

Items shown on this plan are not part of the statutory requirements they are shown for indicative purposes only. This would include loose or fixed furniture in certain circumstances, the positions of WC cubicles, CCTV camera and fire safety equipment not specified in the Regulations. These are shown upon the plans for illustrative purposes only and may be moved at the discretion of the license holder.

The current location of fire safety equipment and other safety equipment is shown. These may be subject to variation in the future as necessary and where applicable in liaison with the Fire Officer.

A	31/05/19	Final Issue	RW
---	----------	-------------	----

CLIENT **Bocobar**
PROJECT Bocobar, Finish Reach
PROJECT NO. 2871
TITLE Licensing Plan
DRAWN RW
SCALE 1:100 DATE 31/05/19

DRAWING 2871 03 A
SIMPLE SIMON
COMMERCIAL INTERIOR DESIGN

ALL RIGHTS RESERVED. NO PART OF THIS DRAWING OR THE INFORMATION CONTAINED HEREIN MAY BE REPRODUCED OR TRANSMITTED IN ANY FORM OR BY ANY MEANS, ELECTRONIC OR MECHANICAL, INCLUDING PHOTOCOPYING, RECORDING, OR BY ANY INFORMATION STORAGE AND RETRIEVAL SYSTEM, WITHOUT THE WRITTEN PERMISSION OF SIMPLE SIMON COMMERCIAL INTERIOR DESIGN.