


GROUND FLOOR PLAN

ENTRANCE

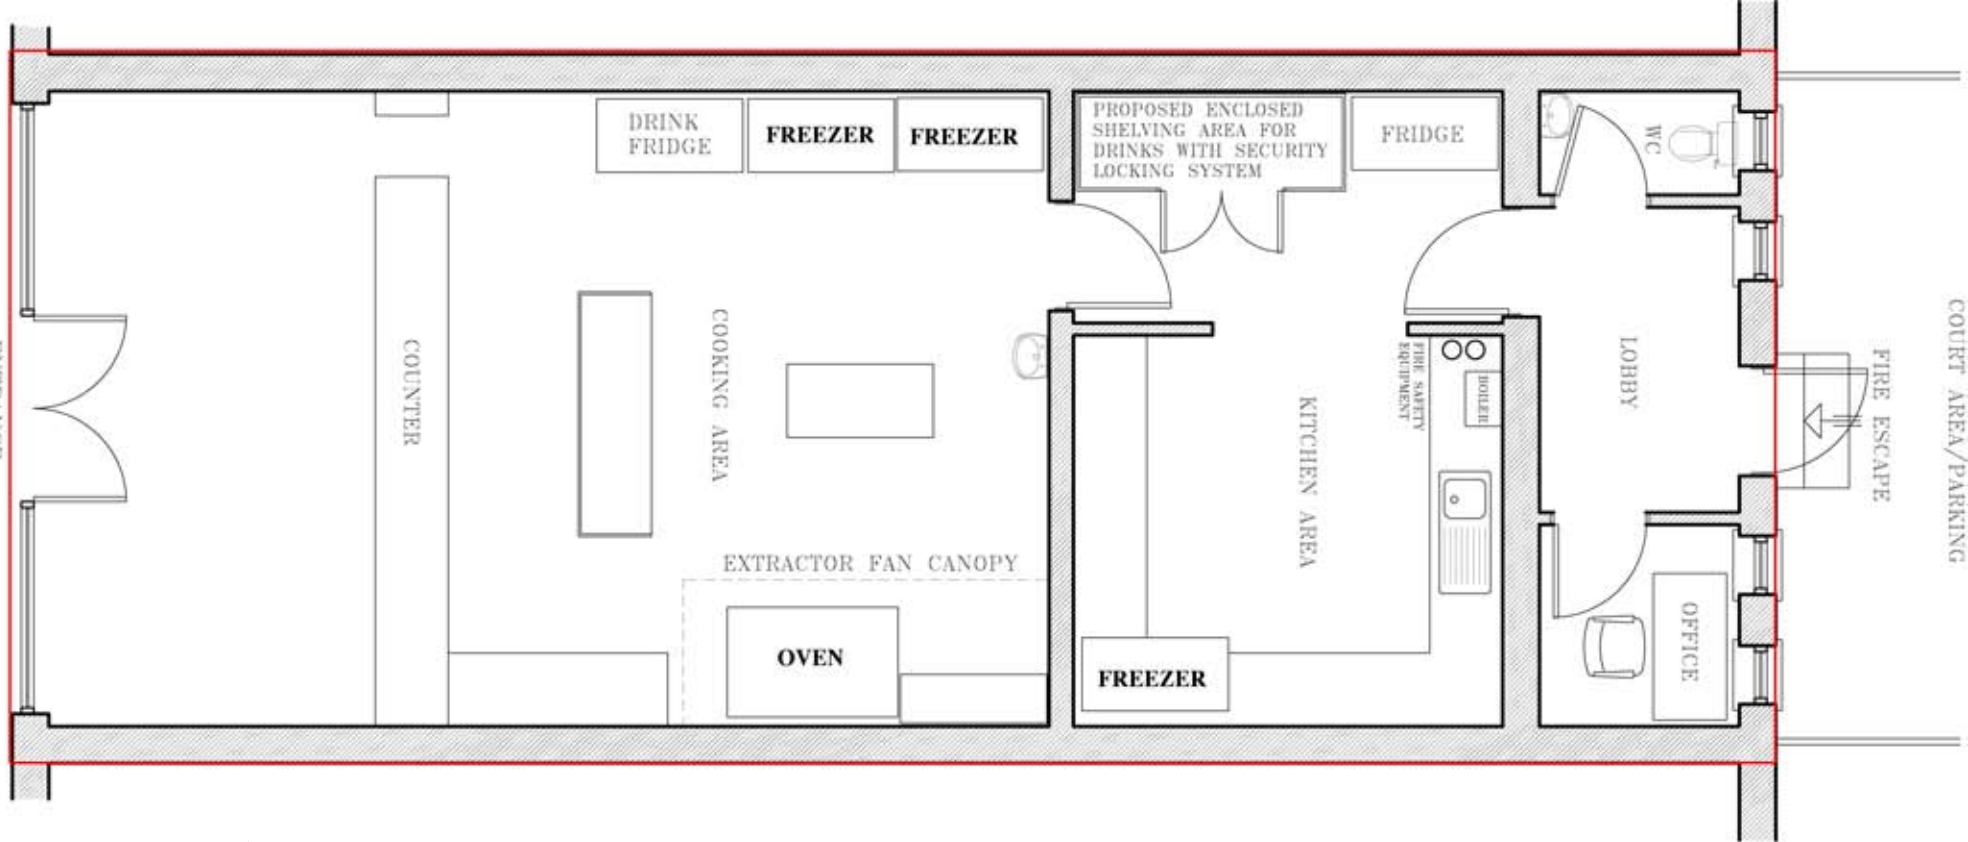

Boundary