
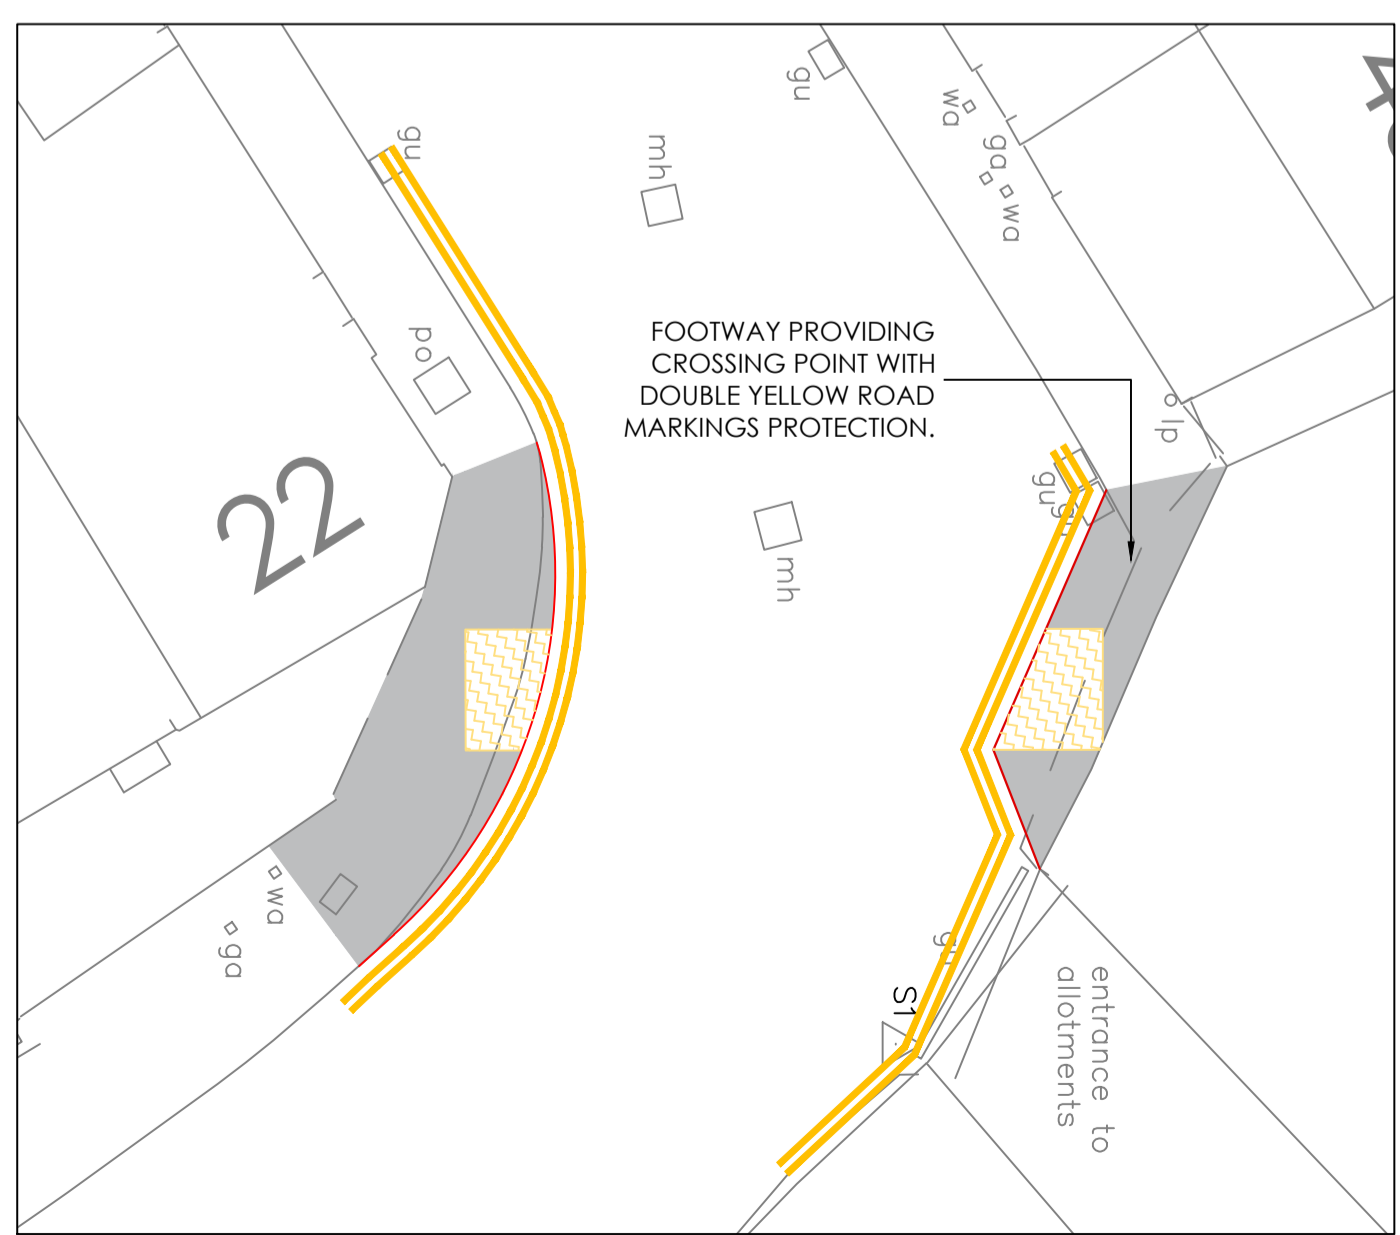


AREA AT 16 LILSTOCK AVENUE
SCALE 1 : 125

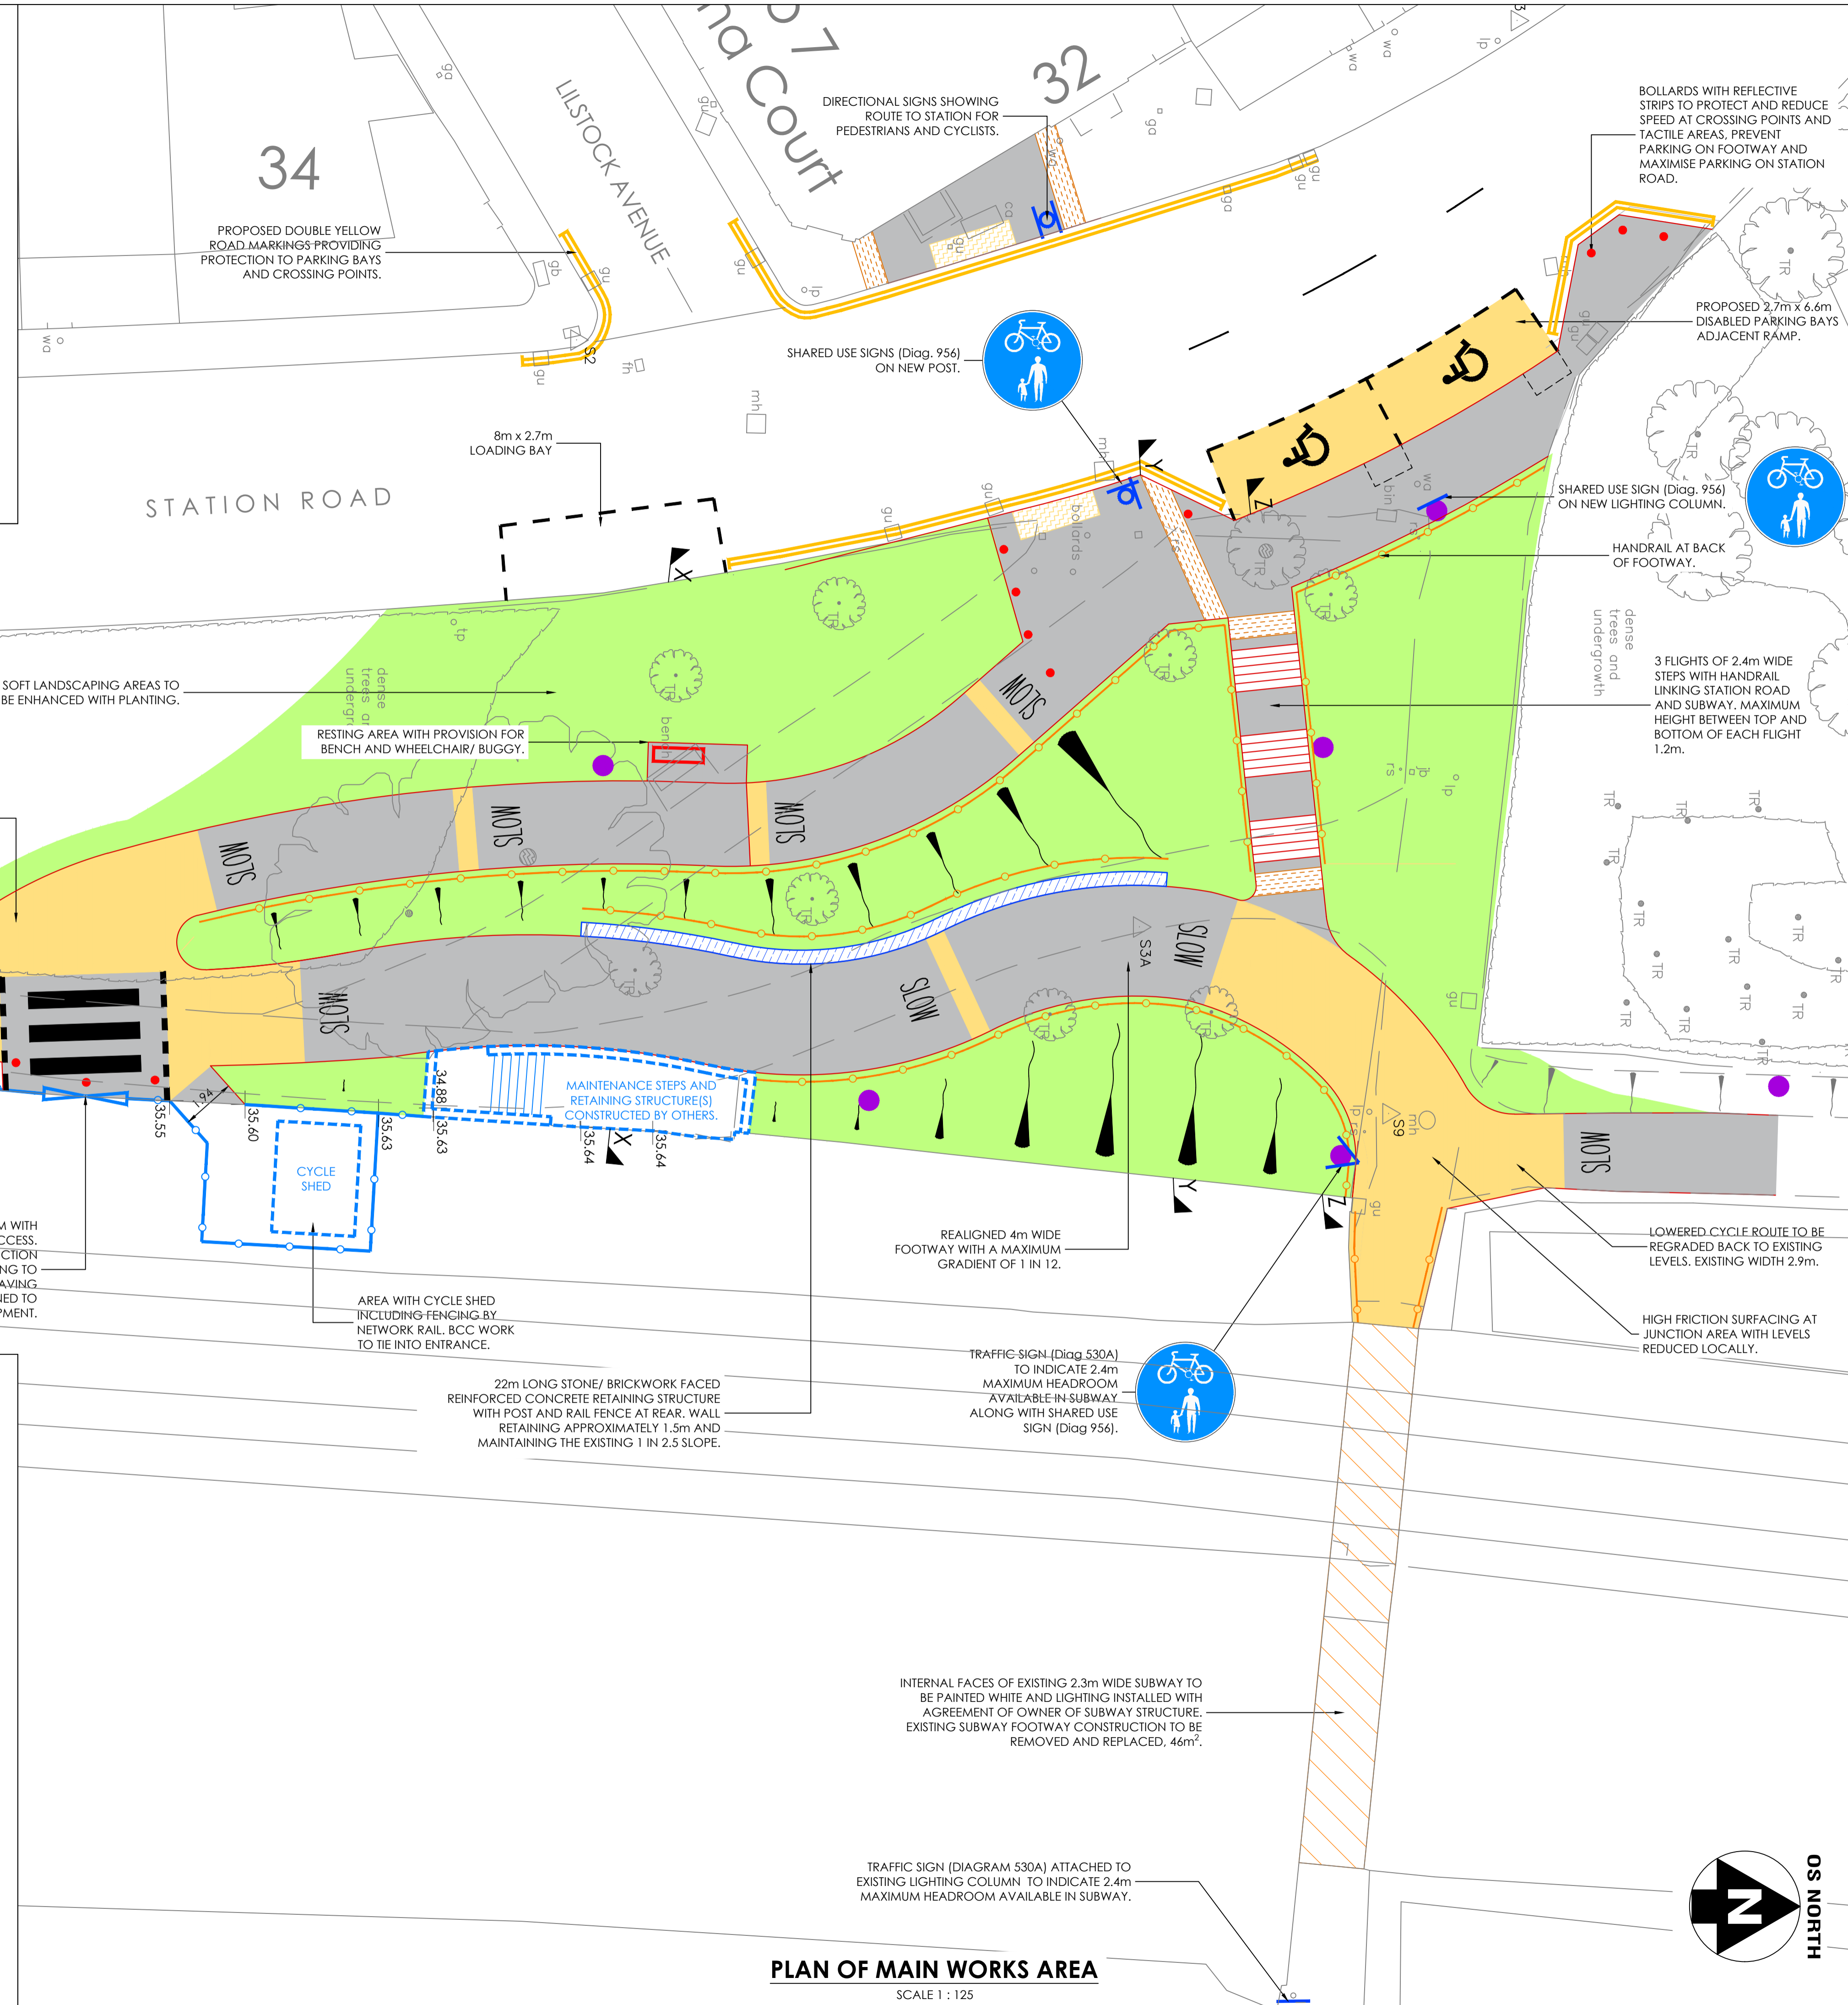

AREA AT 22 STATION ROAD
SCALE 1 : 125

PLAN OF MAIN WORKS AREA
SCALE 1 : 125

- KEY**
- PROPOSED BOLLARD.
 - PROPOSED LIGHTING COLUMN.

CITY DESIGN
ENGINEERING
DESIGN
PO Box 3176, Bristol, BS3 9FS

This map is reproduced from Ordnance Survey material with permission of Ordnance Survey on behalf of the Controller of Her Majesty's Stationery Office (c) Crown copyright. Unauthorised reproductions infringe Crown copyright and may lead to prosecution or civil proceedings. Bristol City Council, Licence No. 100023406.

Rev.	Date	Description	By

PROJECT
ASHLEY DOWN STATION
PUBLIC REALM WORKS

TITLE
GENERAL ARRANGEMENT

Client
STRATEGIC CITY TRANSPORT

MELANIE BUFTON

Drawn by JNW	Checked by
Date Drawn APRIL 2023	Date Issued
Status CONSTRUCTION	Issued by

Scale:
1 : 125 @ A1

Project Number E17052	Drawing - 1100 -	Revision
---------------------------------	----------------------------	----------

