
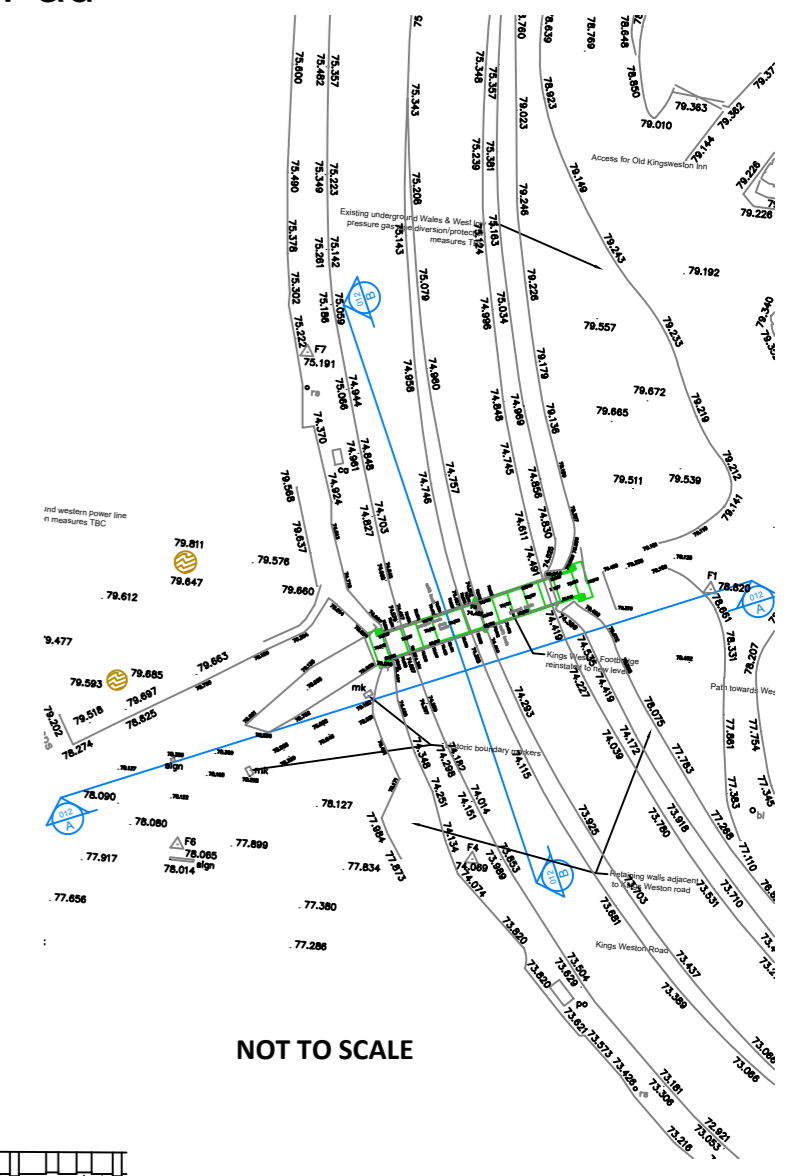


Iron bridge raised by 1m to new height.
New foundations concealed and dressed in
coursed rubble stonework to match
adjacent road cutting walls

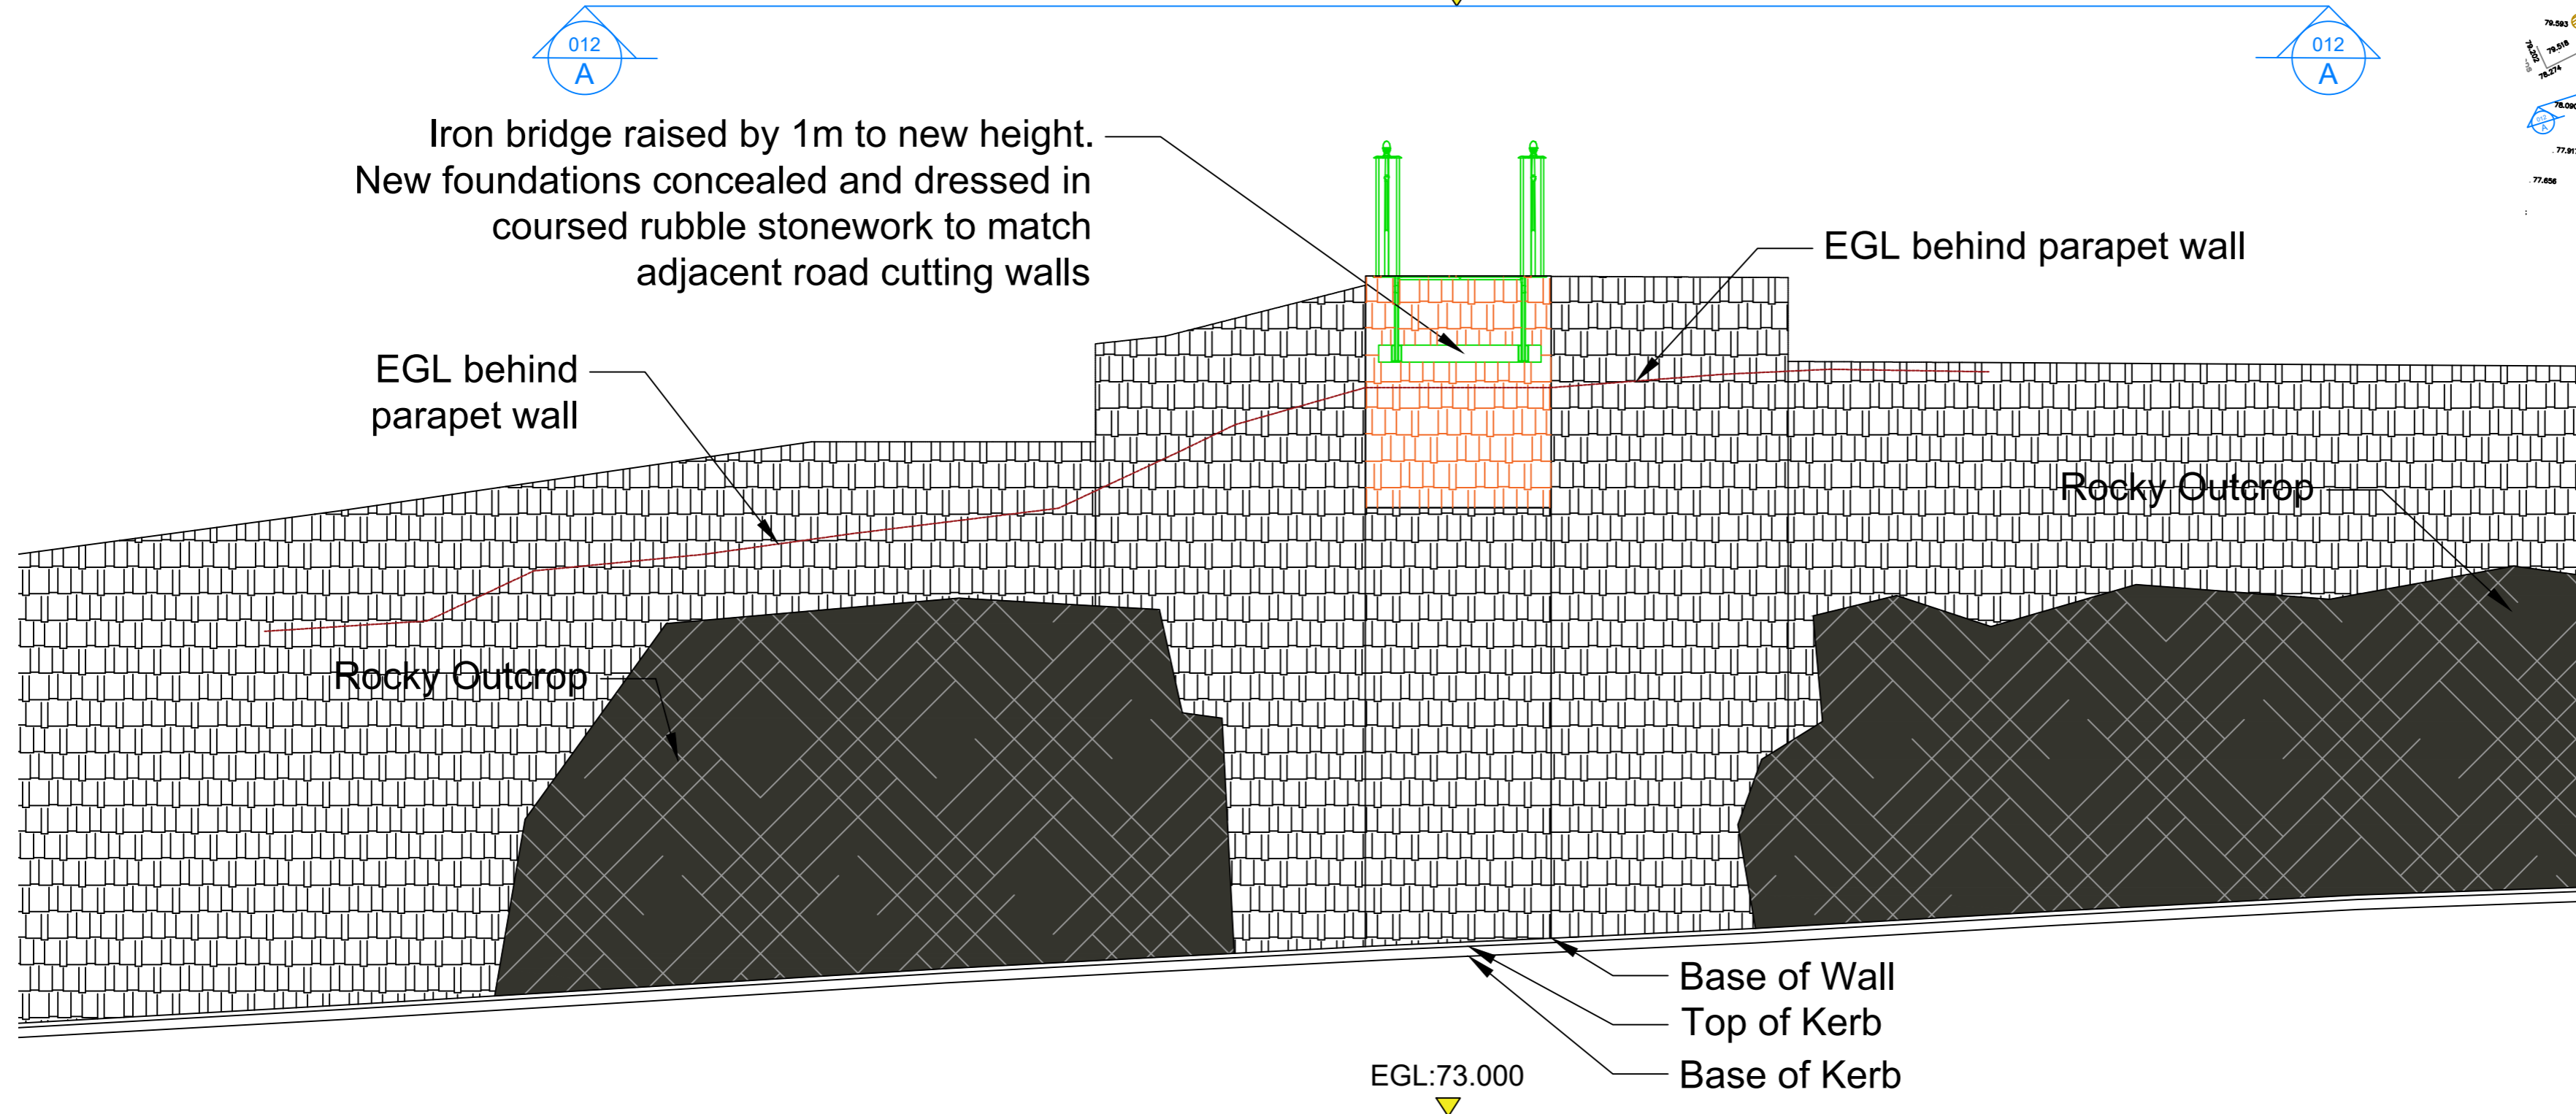

A Updates after Check by RG 13.12.21

Rev Description Date

Client
CDG

Project Title
Kings Weston Footbridge


Drawing Title
Elevations - Proposed

Information Status
Planning Application

| Project / Dwg No. | Revision | Scale |
|-------------------|----------|----------|
| 20/005-0005 | T1 | 1:50 @A2 |
| Date | Drawn | Checked |
| 30.11.21 | CD | RG |

City Hall
College Green
Bristol BS3 9FS

0117 922 3366
www.bristol.gov.uk/citydesigngroup
citydesigngroup@bristol.gov.uk

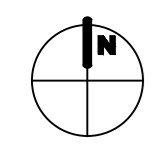

OS / Photography / ©CDG credits etc goes here

