


H E R B E R T  
S T R E E T

Gate open during  
Licensing hours

On Point Brewery



Location Plan

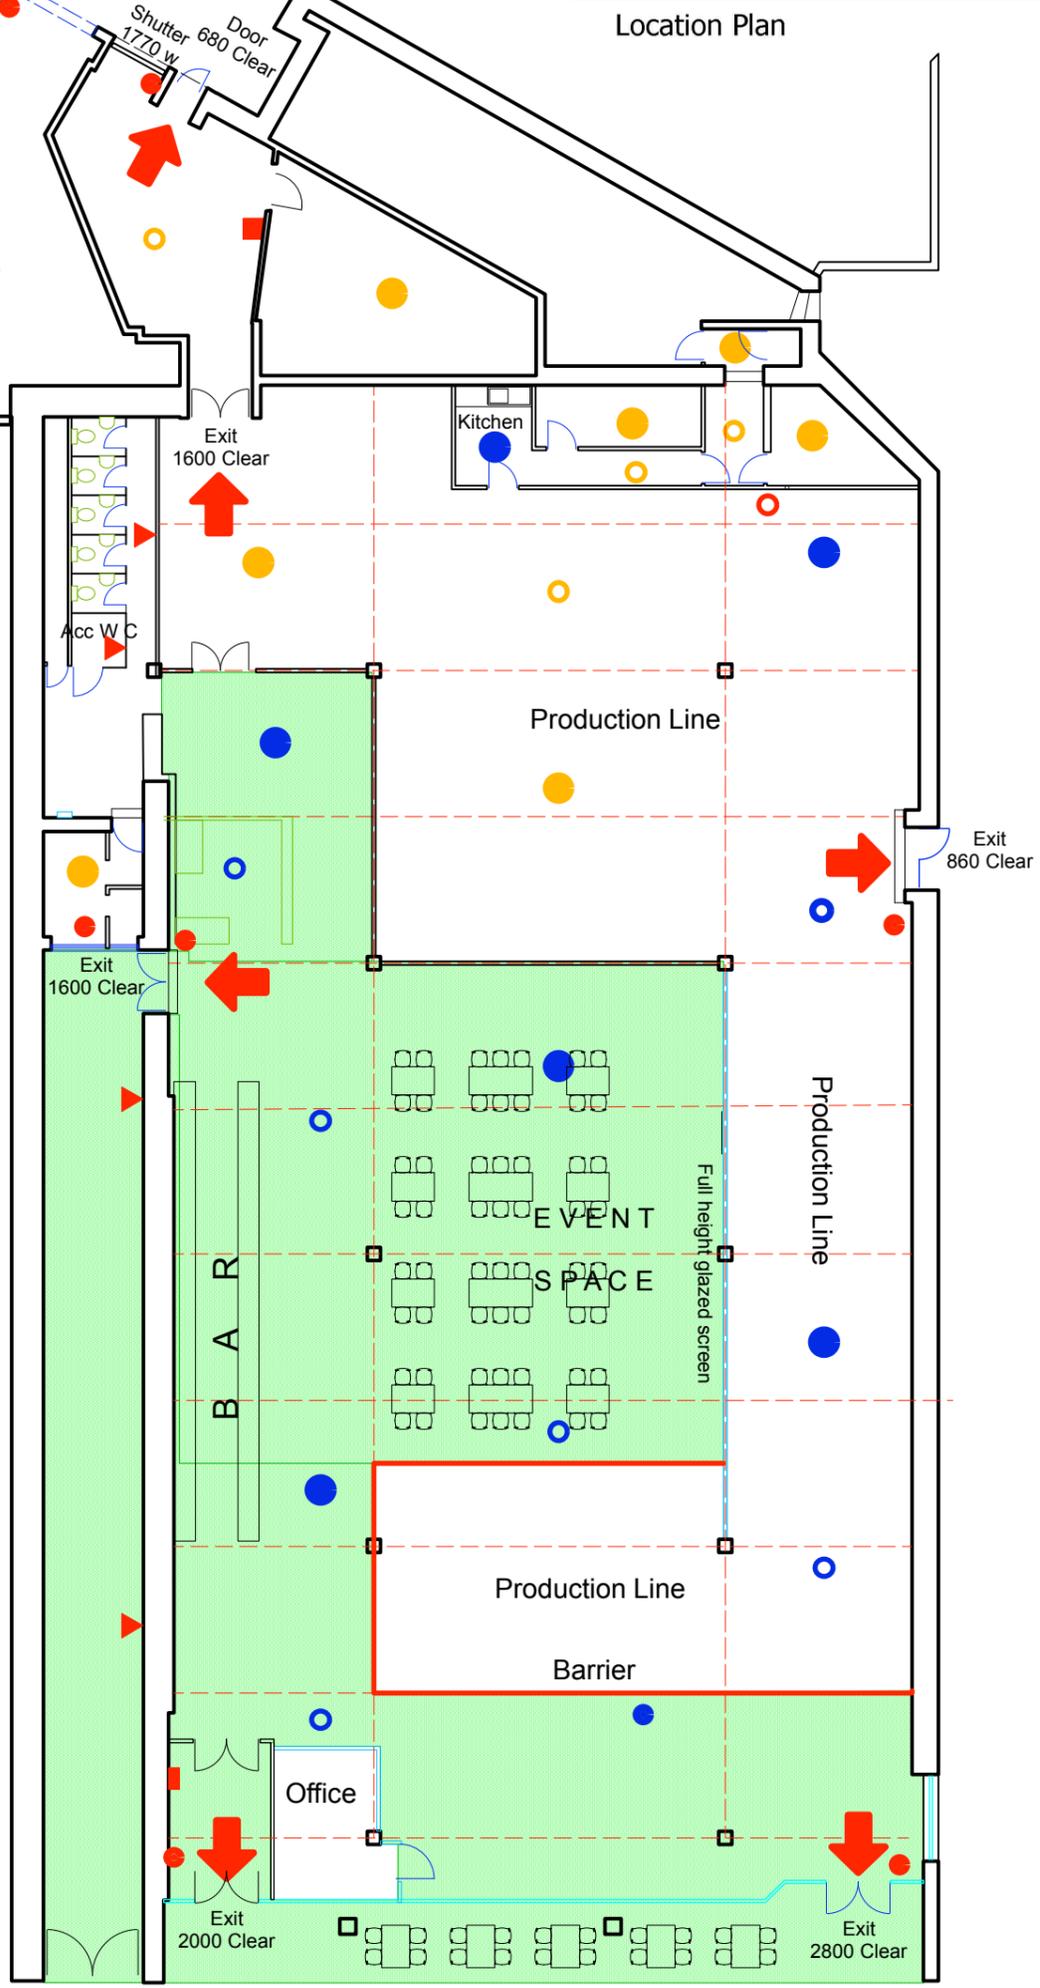

**Key to Symbols**

- Fire Alarm Panel and Translator
- Call Point
- ▲ Sounder/Beacon
- Expander module for Brewery detection
- Output module for gas shut-off
- Optical Smoke Detector
- Sounder/Base optical Smoke Detector
- Heat Detector
- Sounder/Base Heat Detector

➔ Escape Route

Licensed Area

Protection Barrier 1.1m high (Fixed)



E A S T S T R E E T

**Thump. 48-58 East St, Bedminster. BS34HD.**  
Licensed area shaded in green